

Copyright © 2022 David Machell Architecture Ltd.
All Rights Reserved.

Copyright of this drawing is vested with David Machell Architecture Ltd. and no element is to be reproduced, in whole or in part, without the prior written consent of the copyright owner.

Only figured dimensions are to be taken from this drawing and are to be verified on site prior to commencement of works. The Architect must be informed immediately of any discrepancies.

Drawings to be read in conjunction with all other relevant specifications, Structural Engineer, M&E Engineer and specialist subcontractor drawings.

REV	DATE	DETAILS

**STATUS
PLANNING**

CLIENT
JC

PROJECT
47 Edge Lane, Thornton

DRAWING TITLE
First Floor Plans


DATE
16/05/2022

SCALE
1:100@A3


DRAWING NO.
0163_03_002

REVISION

DM//A
DAVID MACHELL ARCHITECTURE
Hesketh Mount, 96 Lord Street, Southport, PR8 1JR
contact@dm-a.co.uk
www.dm-a.co.uk

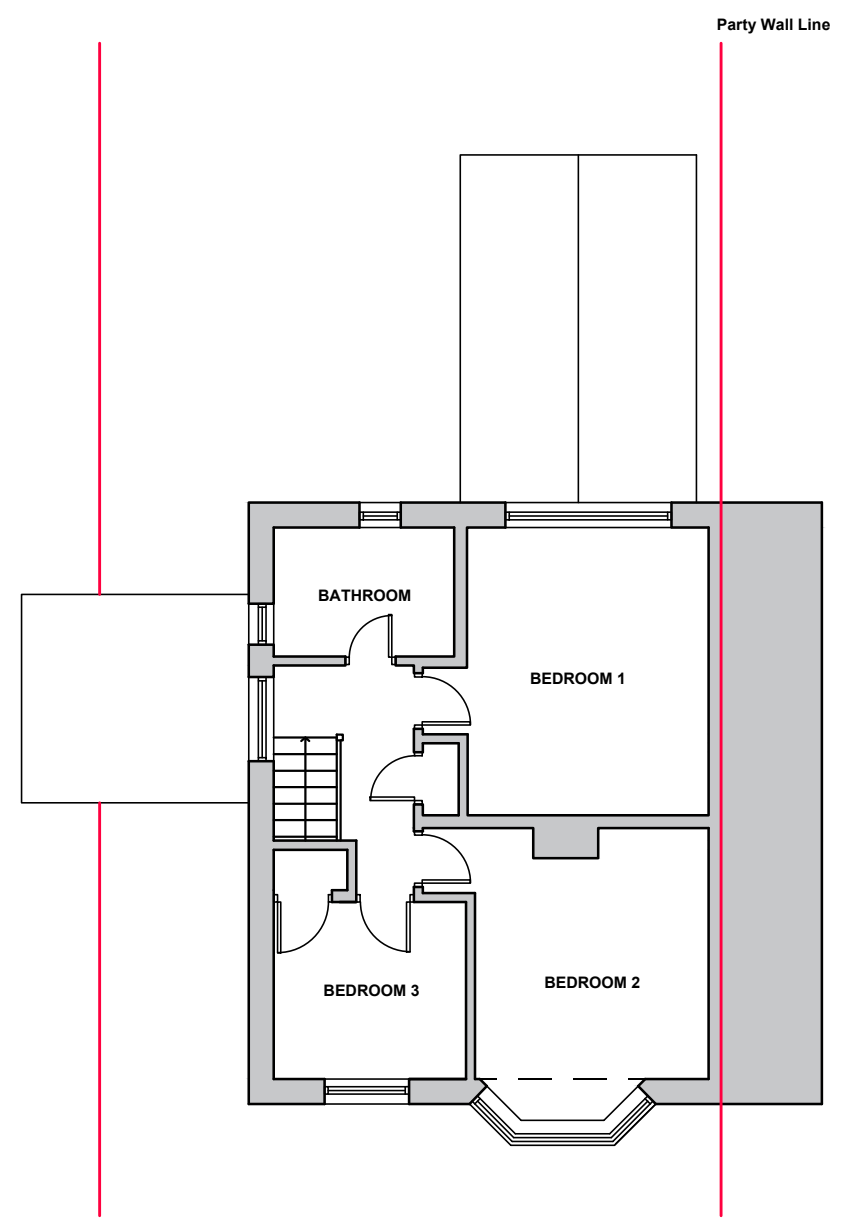

**EXISTING FIRST FLOOR PLAN
1:100**

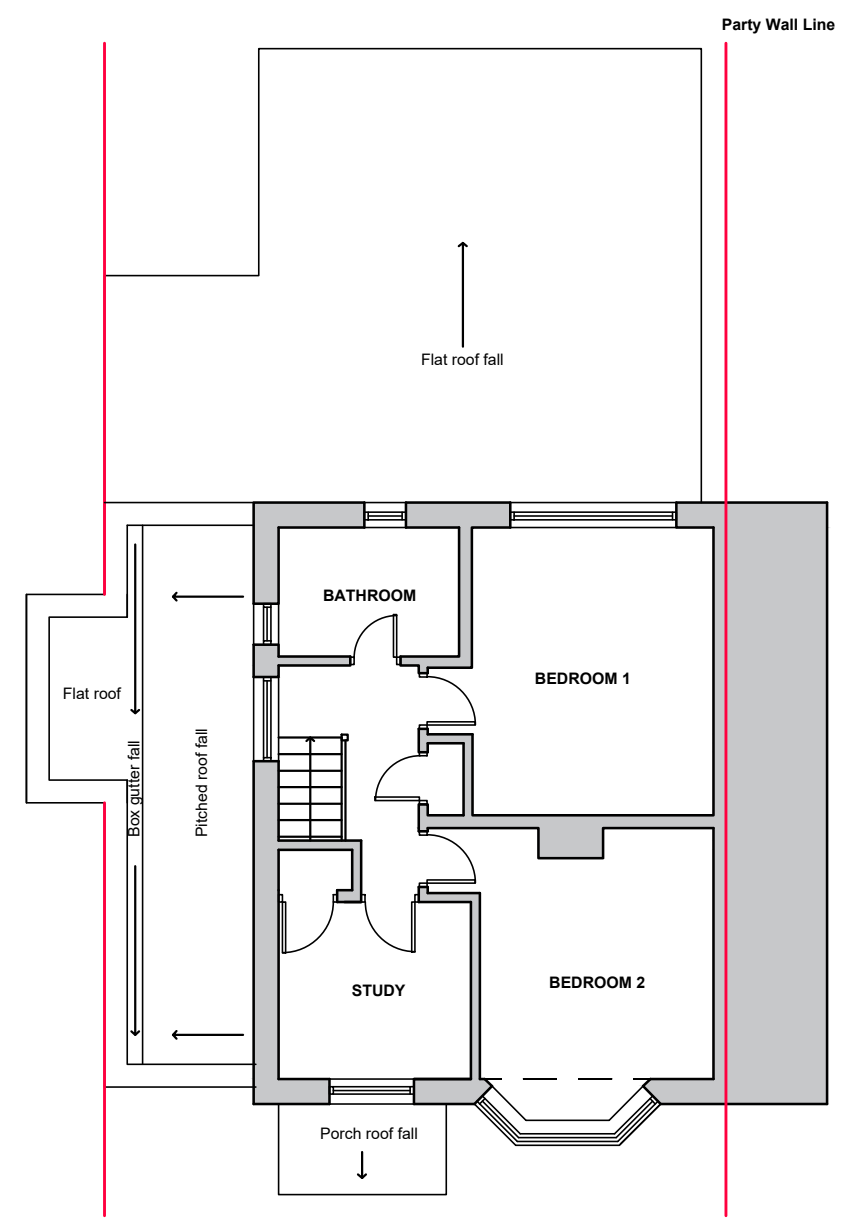

**PROPOSED FIRST FLOOR PLAN
1:100**

