


EXISTING SOUTHWEST (FRONT) ELEVATION
1:100

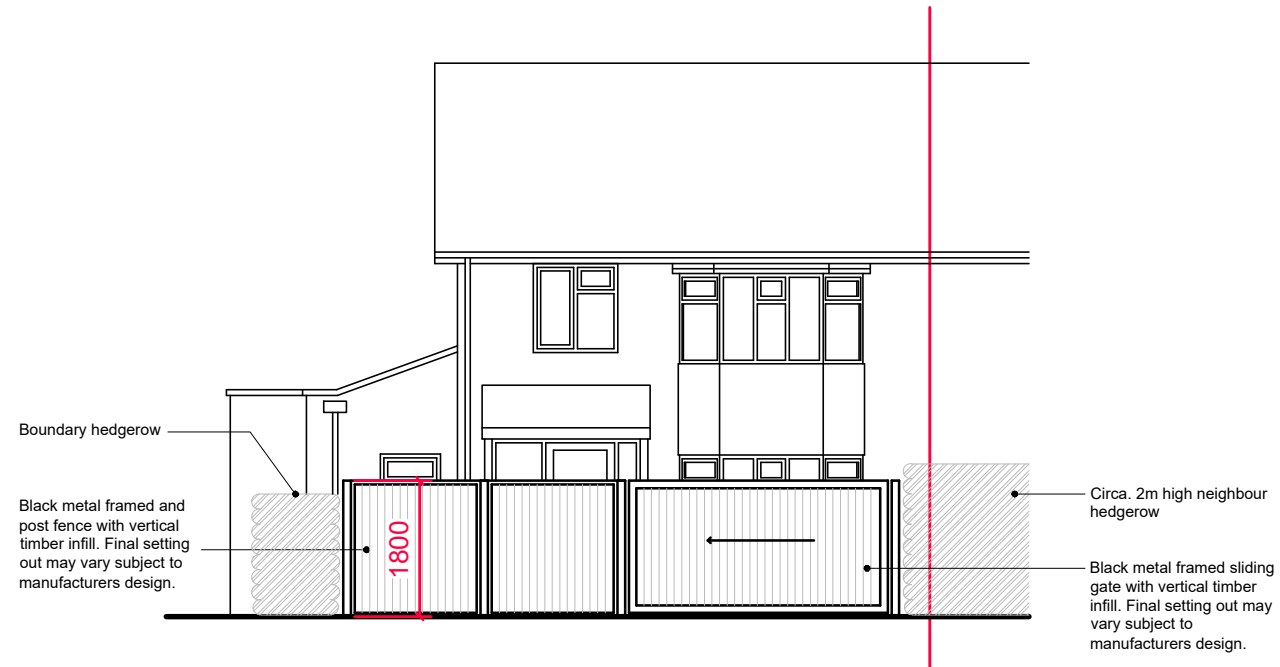

PROPOSED GATE (FRONT) ELEVATION
1:100

REV	DATE	DETAILS

STATUS
PLANNING

CLIENT
JC

PROJECT
47 Edge Lane, Thornton

DRAWING TITLE
Elevations Gate

DATE
16/05/2022

SCALE
1:100@A3

DRAWING NO.
0163_05_003

REVISION

