




EXISTING SOUTHWEST (FRONT) ELEVATION
1:100

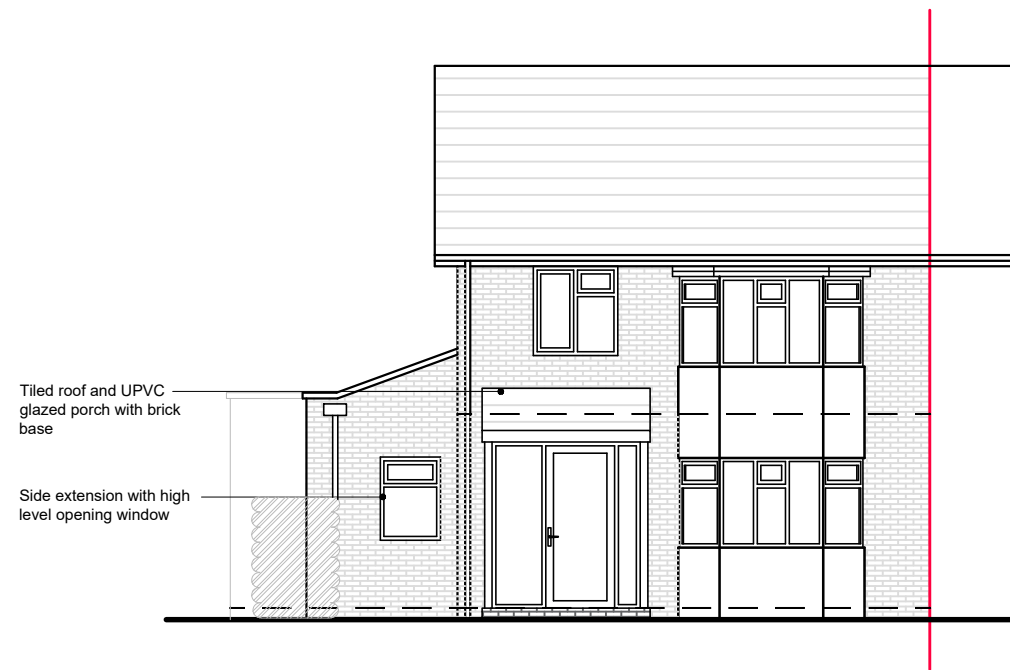


PROPOSED SOUTHWEST (FRONT) ELEVATION
1:100

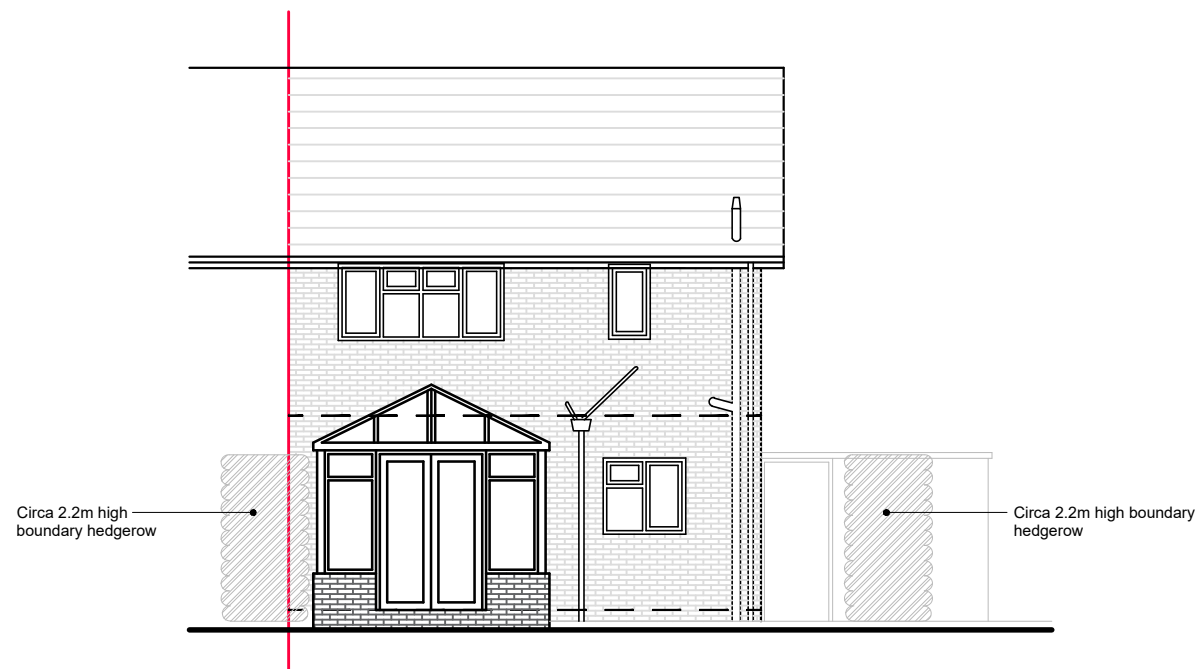

EXISTING NORTHEAST (REAR) ELEVATION
1:100

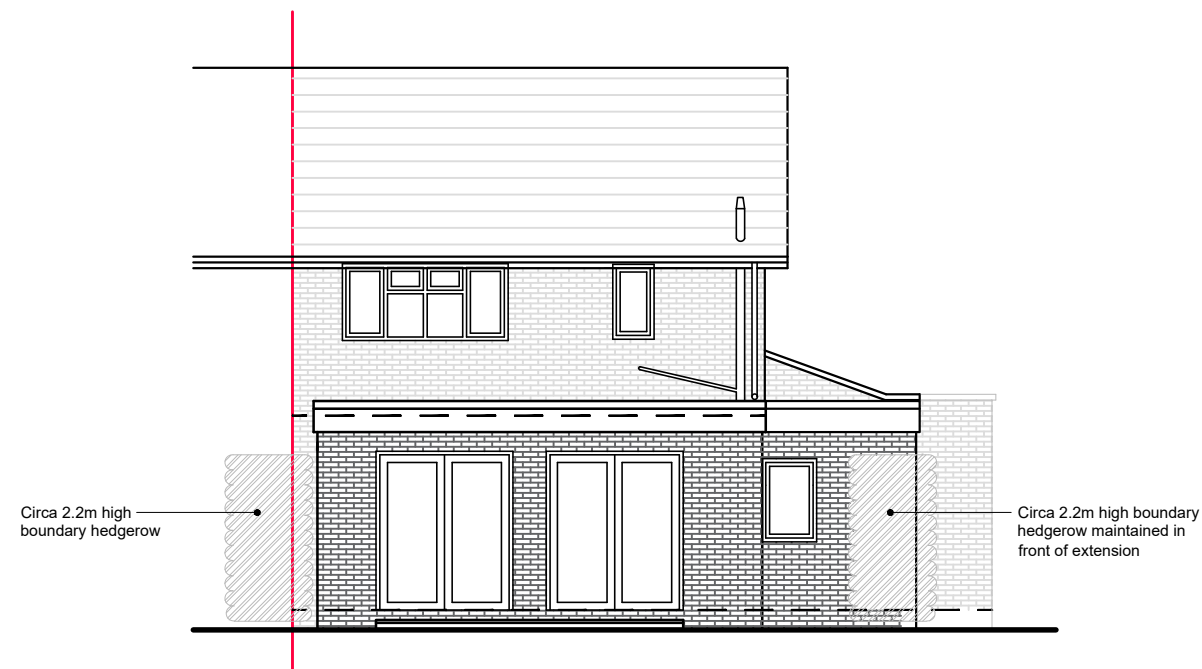

PROPOSED NORTHEAST (REAR) ELEVATION
1:100

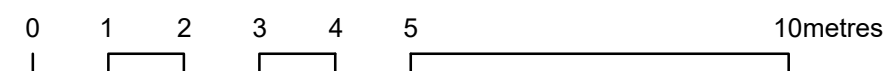

REV	DATE	DETAILS

STATUS
PLANNING

CLIENT
JC

PROJECT
47 Edge Lane, Thornton

DRAWING TITLE
Elevations North & South

DATE
16/05/2022

SCALE
1:100@A3

DRAWING NO.
0163_05_001

REVISION