

West Elevation @1:100

North Elevation @1:100

- NORTH Elevation Items Proposed for retention subject to regularisation:**
- A - 1No. Marston's "Brand" panel c/w 1No. SON floodlight & associated electrical supply above
 - B - 1No. Non illuminated "Amenity" sign panel
 - C - 1No. Non illuminated Marston's entrance "Plaque"
 - D - 1No. Entrance lantern c/w associated electrical supplies above
 - E - 1No. Pub name wall board c/w 2No. SON floodlights & associated electrical supplies above
- Items to be removed without reinstatement:
- F - 1No. CCTV camera c/w associated electrical supply
 - G - 6No. Hanging basket & brackets
 - H - 1No. Intruder alarm box
 - I - Redundant TV coaxial cabling
 - J - Redundant electrical service provision
- Items to be redirected off from front/LH elevations subject to regularisation and agreement on location:
- Redirect necessary cabling from entry points and run vertical up to eaves, cabling to then run horizontal close to gutter and be painted to match in with painted brickwork





East Elevation @1:100



South Elevation @1:100

Ground Floor Plan @1:500

- EAST & SOUTH Elevations Items Proposed for retention subject to regularisation:**
- K - 1No. Cellar cooling remote unit
 - L - Incoming & distribution gas network
 - M - 1No. Emergency light bulkhead
 - N - 1No. CCTV camera
 - O - 1No. Pub name wall board c/w 1No. SON floodlight & associated electrical supplies above
 - P - 1No. Freestanding cellar cooling unit c/w supply pipes above
 - Q - 1No. Satellite dish
- Items to be removed without reinstatement:
- R - 2No. Hanging baskets and brackets
 - S - 1No. Intruder alarm box
 - T - Redundant TV coaxial cabling
 - U - 2No. Emergency light bulkheads
- Items to be redirected off from front/LH elevations subject to regularisation and agreement on location:
- Redirect necessary cabling from entry points and run vertical up to eaves, cabling to then run horizontal close to gutter and be painted to match in with painted brickwork

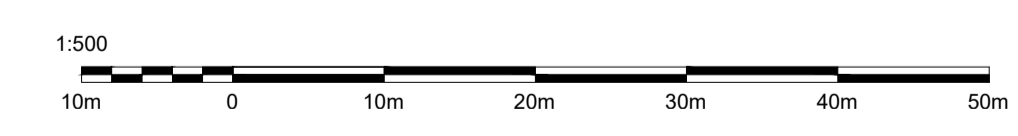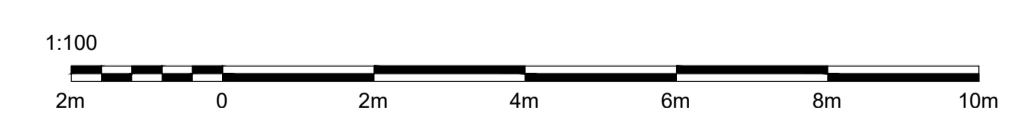

WHEATSHEAF INN
 11 NOTTINGHAM ROAD
 NOTTINGHAM
 NG12 3BP

PHC: 16229

Drawing No: 11.21/16229/ELEVATIONS

PROPOSED ELEVATIONS

Scale: AS STATED Drawn By: AF

MARSTON'S PUBS AND BARS, SURVEYORS
 DEPARTMENT, MARSTON'S HOUSE, BREWERY
 ROAD, WOLVERHAMPTON, WV1 4JT
 Tel: 01902 711811

- * Contractors responsibility to check all site dimensions & levels prior to commencing works.
- * Contractor to comply in all respects with current building regulations & guidelines whether specified on this drawing or not.
- * The drawing must be read & checked against any other specialist drawings provided by the company or by consultants.
- * This drawing and the works depicted are the copyright of the company & may not be replicated without written permission.