




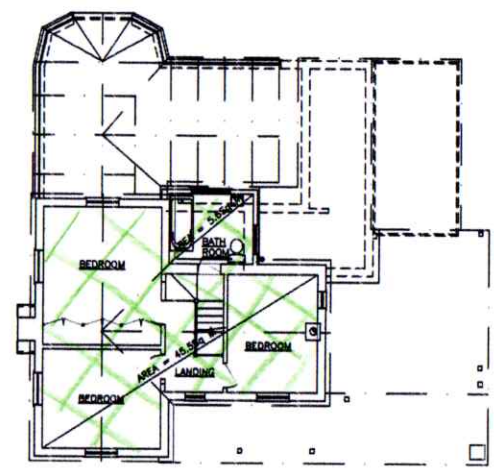
NOT TO SCALE

-  1st July 1982
floorspace.
-  82/21652
-  87/34101

originally detached.



EXISTING GROUND FLOOR PLAN
Scale 1:100



EXISTING FIRST FLOOR PLAN
Scale 1:100



REV.	DATE	DESCRIPTION
TITLE		
AREA PLANS for 'SOUTHWOOD', BEECHWOOD LANE, BURLEY, HANTS. BH24 4AS for Mr & Mrs EVANS		
FLAXTON ENGINEERING LTD. DESIGN AND DRAFTING SERVICES		
'HARTLANDS' SILVER STREET, SWAY, MR. LYMINGTON, HANTS, SO41 8DF		
		TEL: 01590 683774 E-mail: stew@flaxtonengineering.co.uk
DRAWN BY		DATE
S.A.		MARCH 2022
SCALES		
1:100 @ A2		
DRAWING No.		REV.
22-100		