



EXISTING BUILDING WALLS

Existing solid stone rubble wall
95mm timber stud wall to be placed around
perimeter of existing building maintaining a
25mm cavity. 100mm rigid insulation, 12.5mm
foil back plasterboard, 3mm skim coat finish.

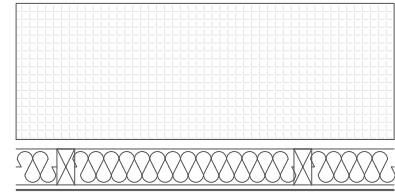

WALL TYPE 1

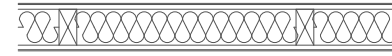

TYPICAL INTERNAL PARTITION

12.5mm plasterboard eachside of 95mm stud
Min 50mm Isover accoustic insulation
between studs, 3mm skim finish.

WALL TYPE 2

PLANNING

ANNA COULSON - PAGECROFT WORKSHOP, HAYDON BRIDGE, NE47 6JX

TYPICAL WALL DETAILS 20 - 1 / A3

DWG NO. P16 DATE: 11/02/2022 REVISION A