


Aluminium inward opening french door

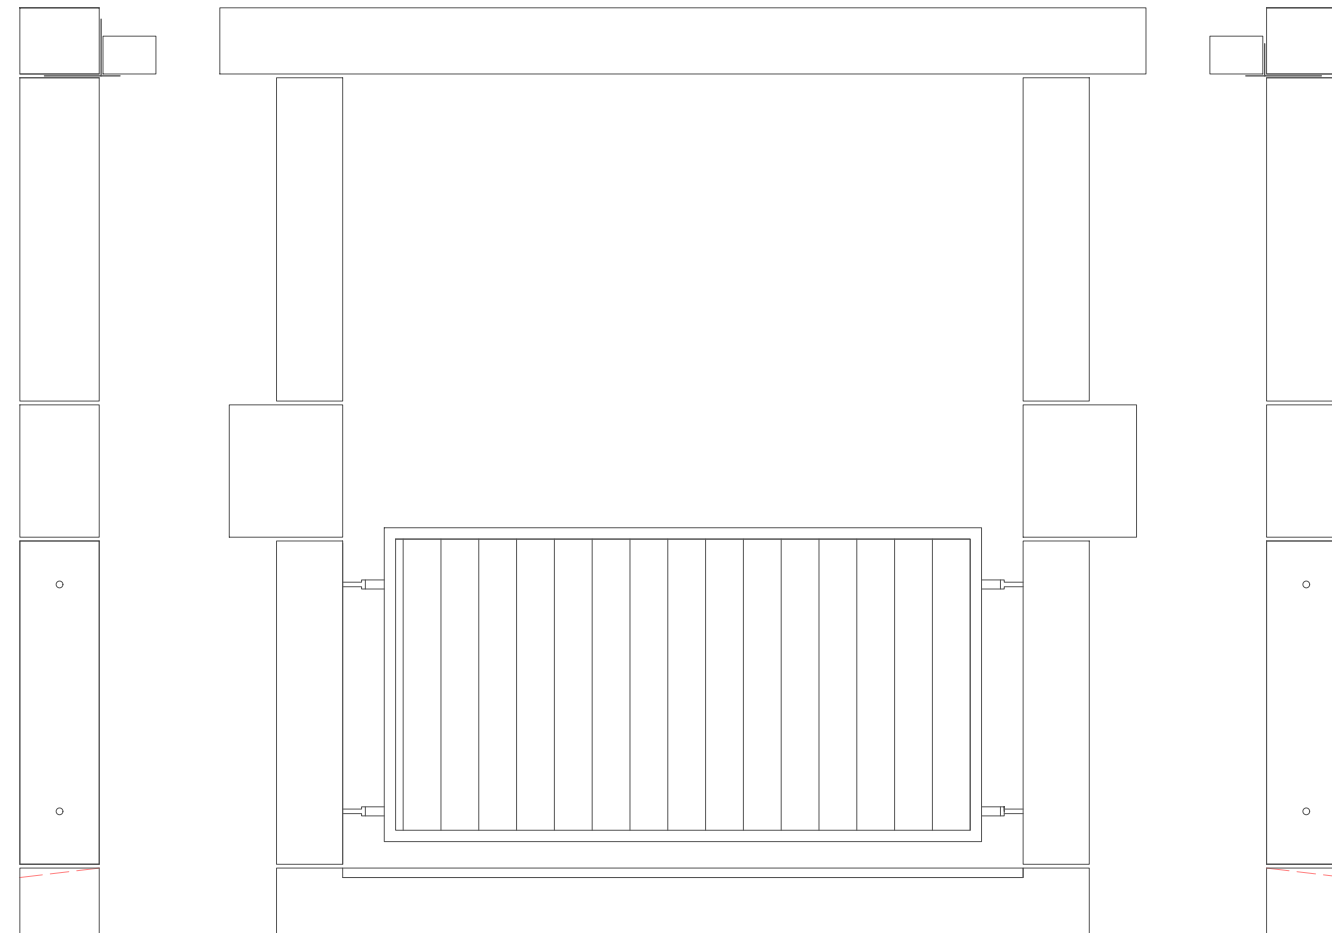

Stone required for door openings

General notes:

Structural opening 1800 x 2100mm

Head lintel - 1No. 2450 x 95 x 175mm
 Stooped cill - 1No. 2150 x 210 x 175mm
 Quoins - 2No. 300 x 210 x 350mm
 Columns - 4No. 175 x 210 x 855mm
 All measurements LxWxH

Lintel to Str.Eng>spec Note: Solid wall lintel required, wall thickness approx. 360mm

Stone columns to be drilled to allow steel balustrade to be fitted 115mm from end, 18mm hole.

Door dimesions 1790 x 2090
 Specifcations from VUFOLD:
 Double glazing - 1.7 W/m2 K
 Part L compliant
 CE marked product
 Powder coating and painting to RAL 7016
 All with propriety sill with closed ends

PLANNING

ANNA COULSON - PAGECROFT WORKSHOP, HAYDON BRIDGE, NE47 6JX
 STONE OPENING DETAIL 20 - 1 / A3
 DWG NO. P15 DATE: 09/02/2022 REVISION A