

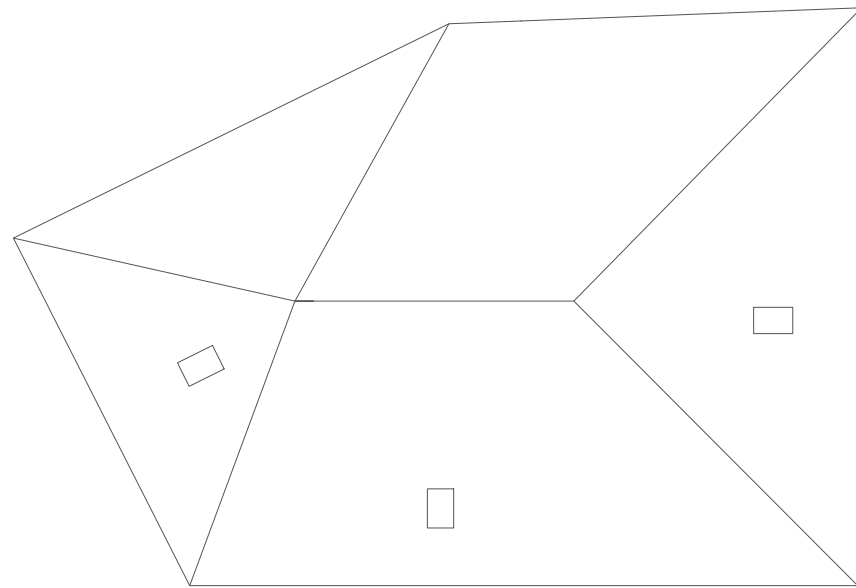
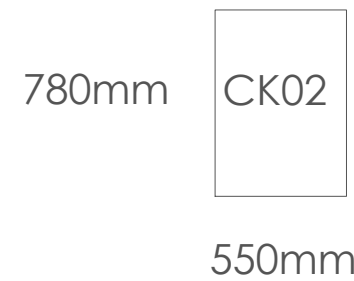
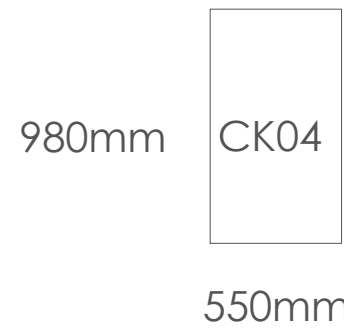


NORTH FACE

EXISTING ROOF

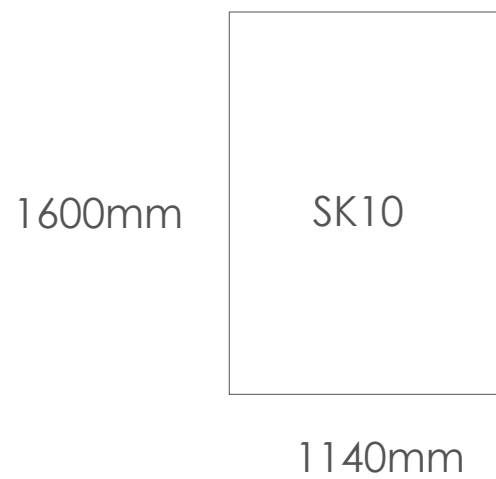

PROPOSED ROOF

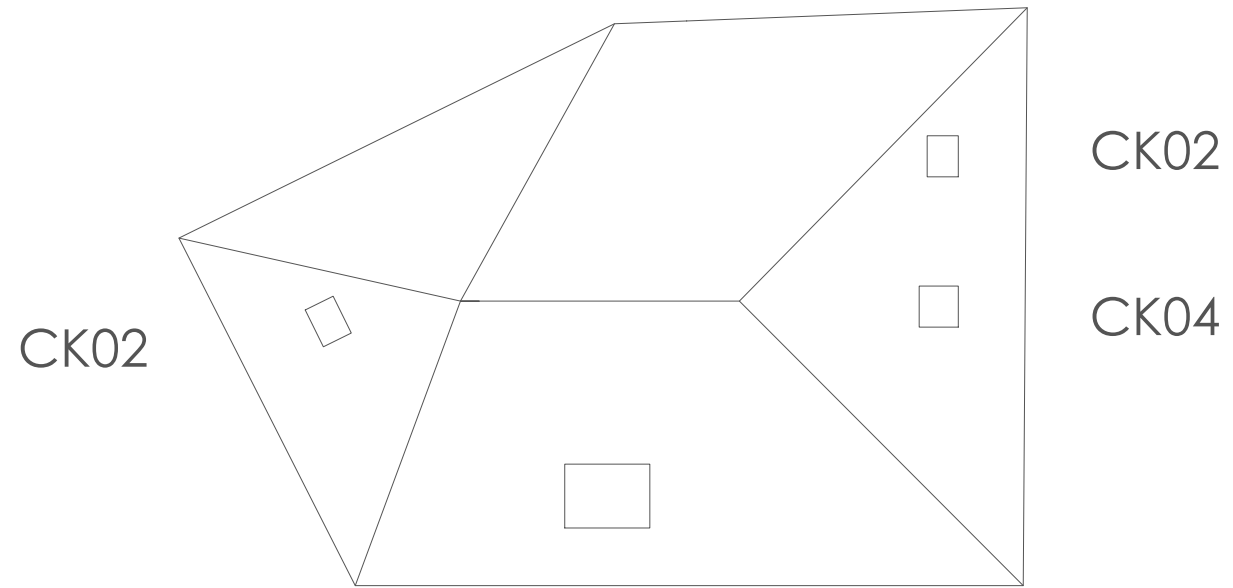

SK10 - Top hung - Manual - White painted - Comfort 70 - EDN recessed slate flashing - Black out blind


CK04 - Centre pivot - Manual - White painted - Comfort 70 EDN recessed slate flashing

CK02 - Centre pivot - Manual - White painted - Comfort 70 EDN recessed slate flashing

NEW VELUX WINDOWS

PLANNING

All information remains the property of the designer and may not be used for any purpose whatsoever, or reproduced through any medium without the permission of the designer. No responsibility is accepted for unauthorised used.
Do not scale off drawings. Work from figured dimensions only and verify on site.

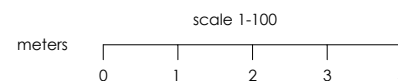

MYHUS

ANNA COULSON - PAGECROFT WORKSHOP, HAYDON BRIDGE, NE47 6JX
EXISTING & PROPOSED ROOF 100 - 1 / A3
DWG NO. P12 DATE: 09/02/2022 REVISION A