


Front Elevation



Side Elevation

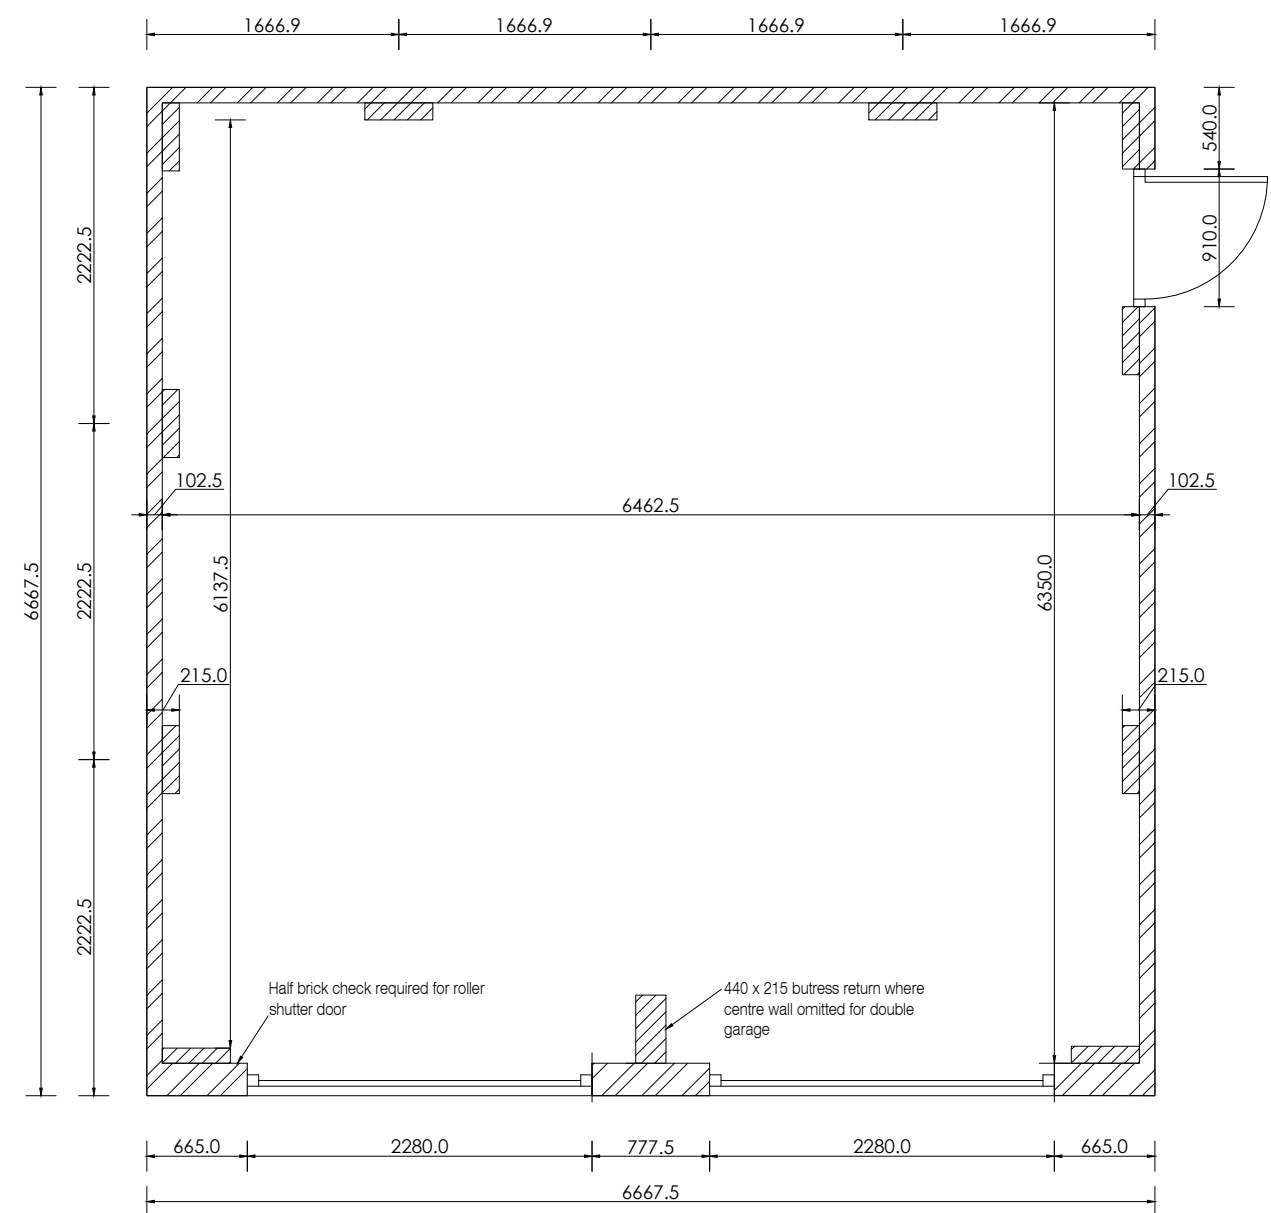

Floor Plan



Rear Elevation

Rev -	
Plans & Elevations - Double Garage (FTB)	
-	- sqft
DAR-MYB-23-WD-14.1	1:50 - A3
21a Merrybent Darlington	22.06.22
Rev -	