


FIGURED DIMENSIONS SHALL BE FOLLOWED IN PREFERENCE TO THE SCALE.
BEFORE ANY WORK IS COMMENCED, ALL DIMENSIONS SHALL BE CHECKED ON SITE.

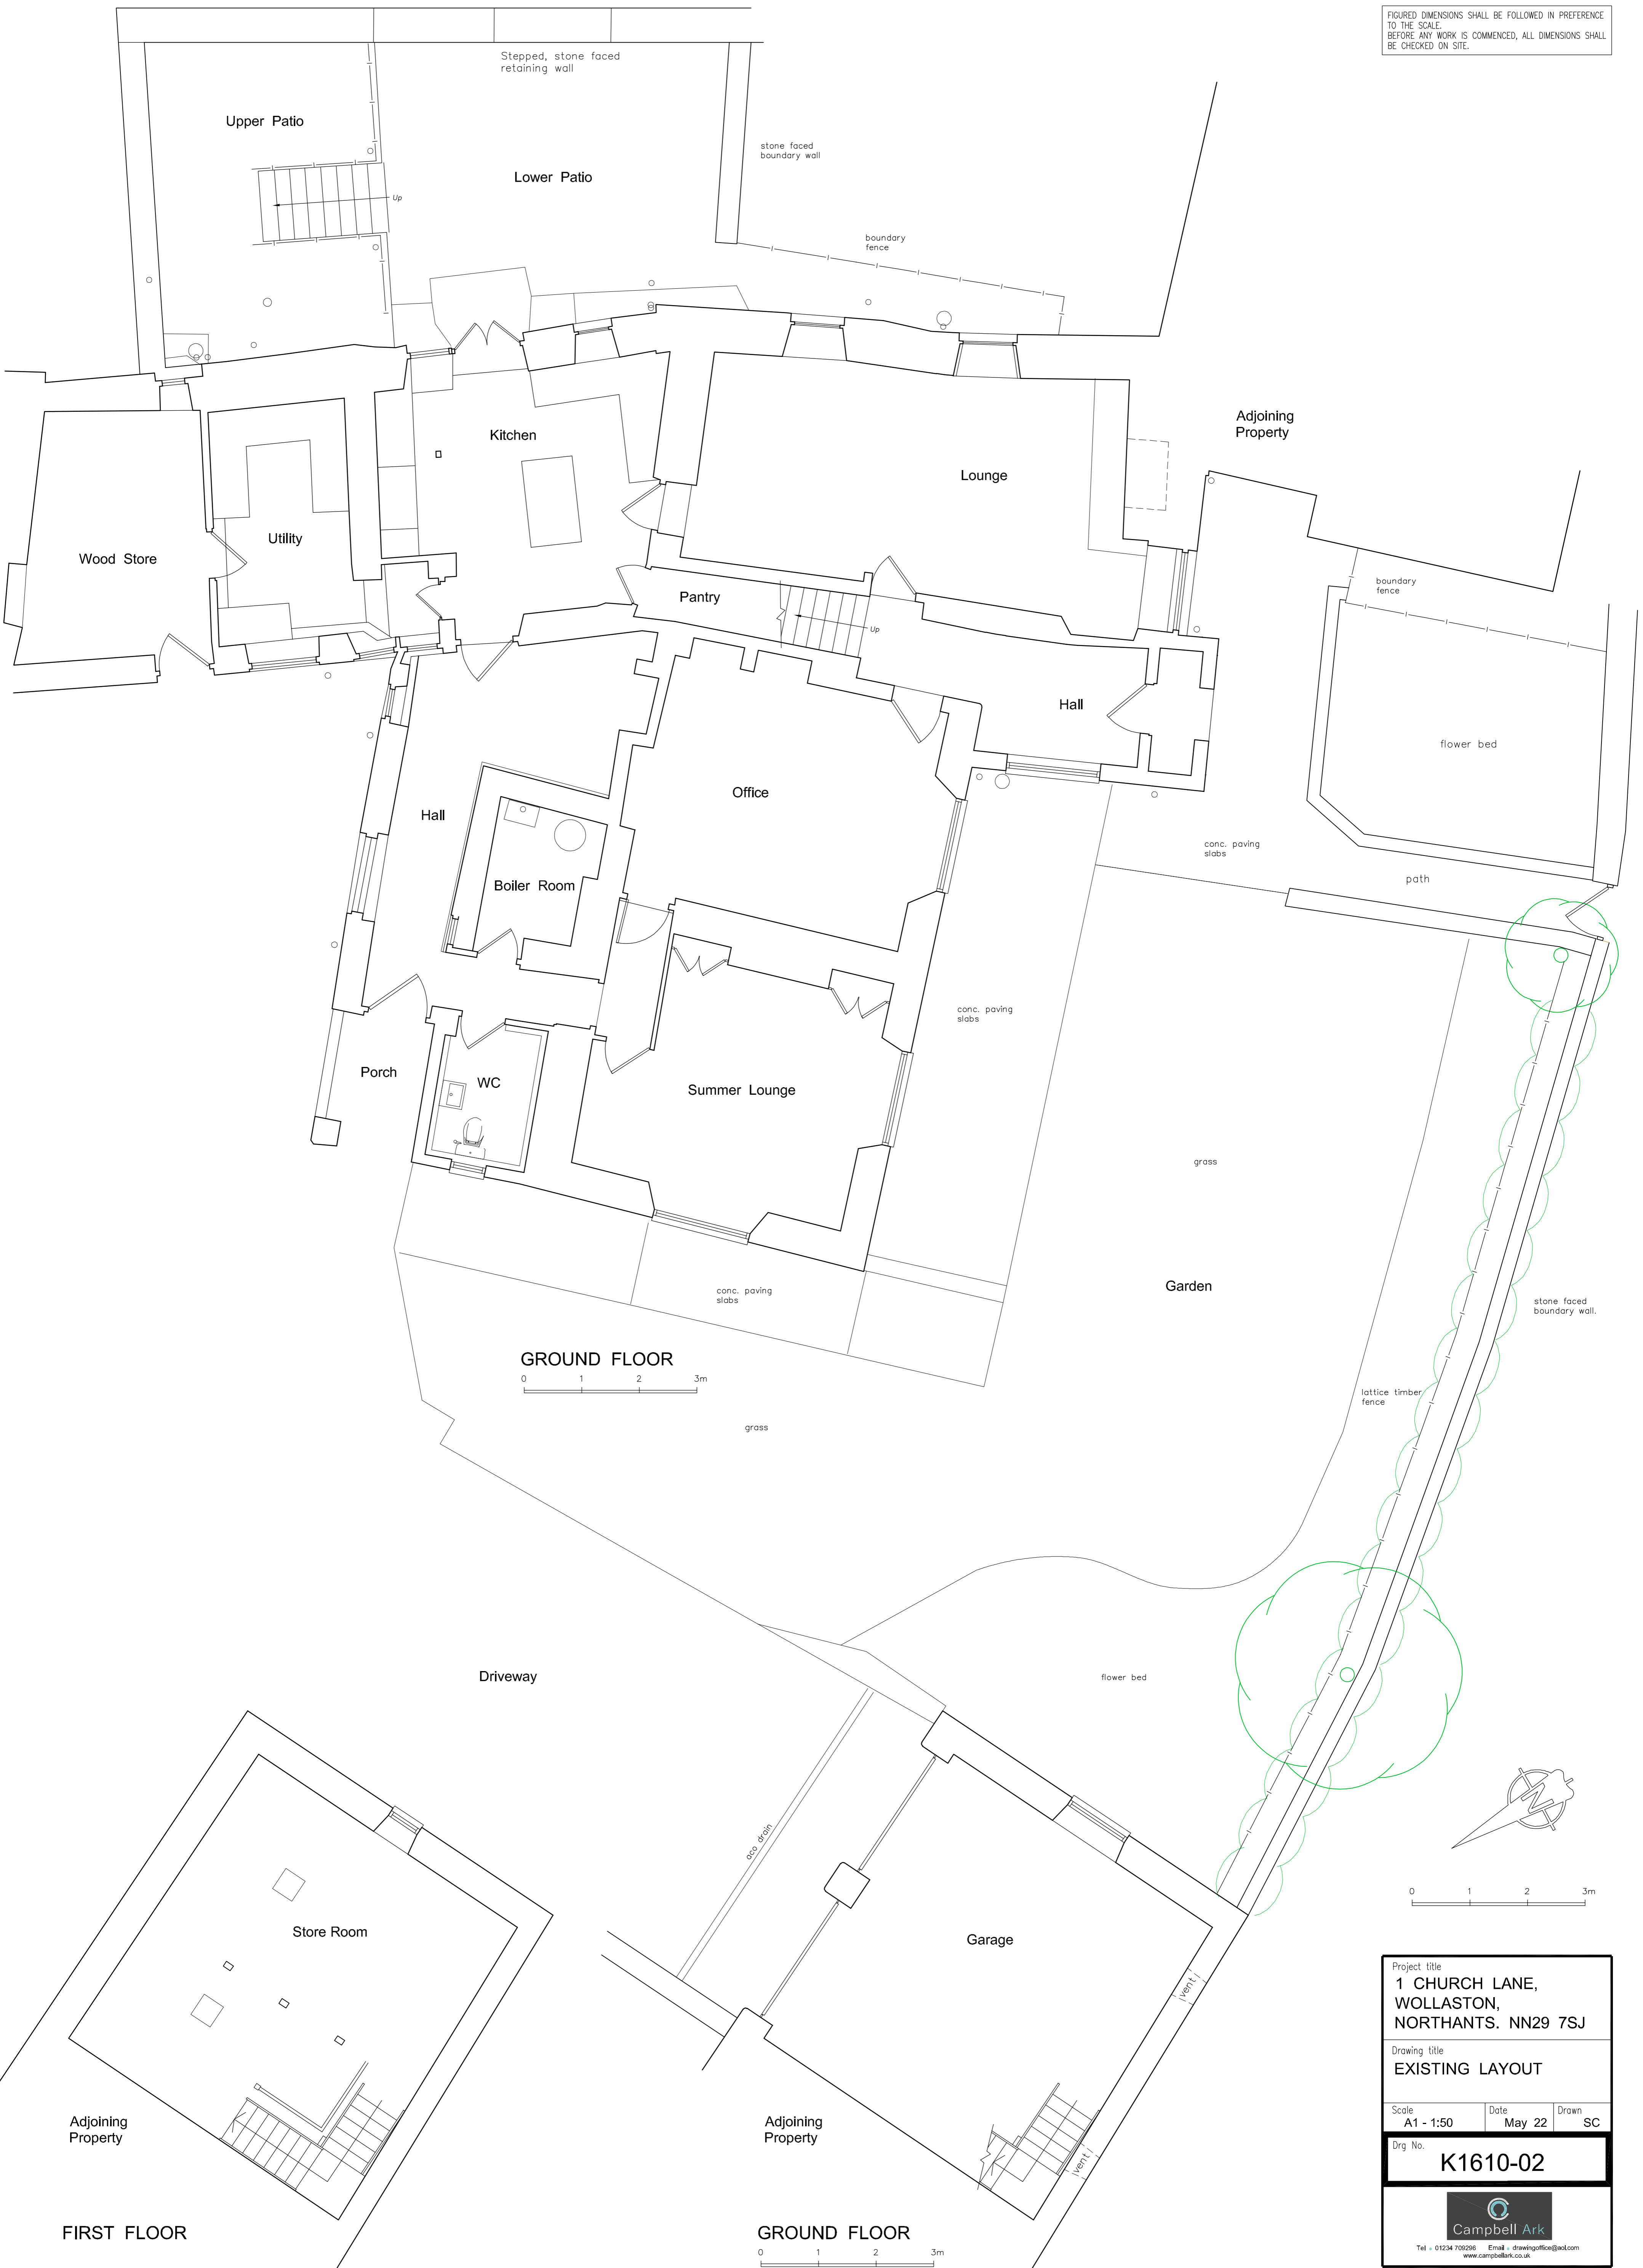

GROUND FLOOR

0 1 2 3m

0 1 2 3m

Project title		
1 CHURCH LANE, WOLLASTON, NORTHANTS. NN29 7SJ		
Drawing title		
EXISTING LAYOUT		
Scale	Date	Drawn
A1 - 1:50	May 22	SC
Org. No.		
K1610-02		
Tel + 01234 700296 Email + drawingoffice@aol.com www.campbellark.co.uk		
© This drawing is copyright.		

FIRST FLOOR

GROUND FLOOR

0 1 2 3m