


FIGURED DIMENSIONS SHALL BE FOLLOWED IN PREFERENCE TO THE SCALE.
BEFORE ANY WORK IS COMMENCED, ALL DIMENSIONS SHALL BE CHECKED ON SITE.

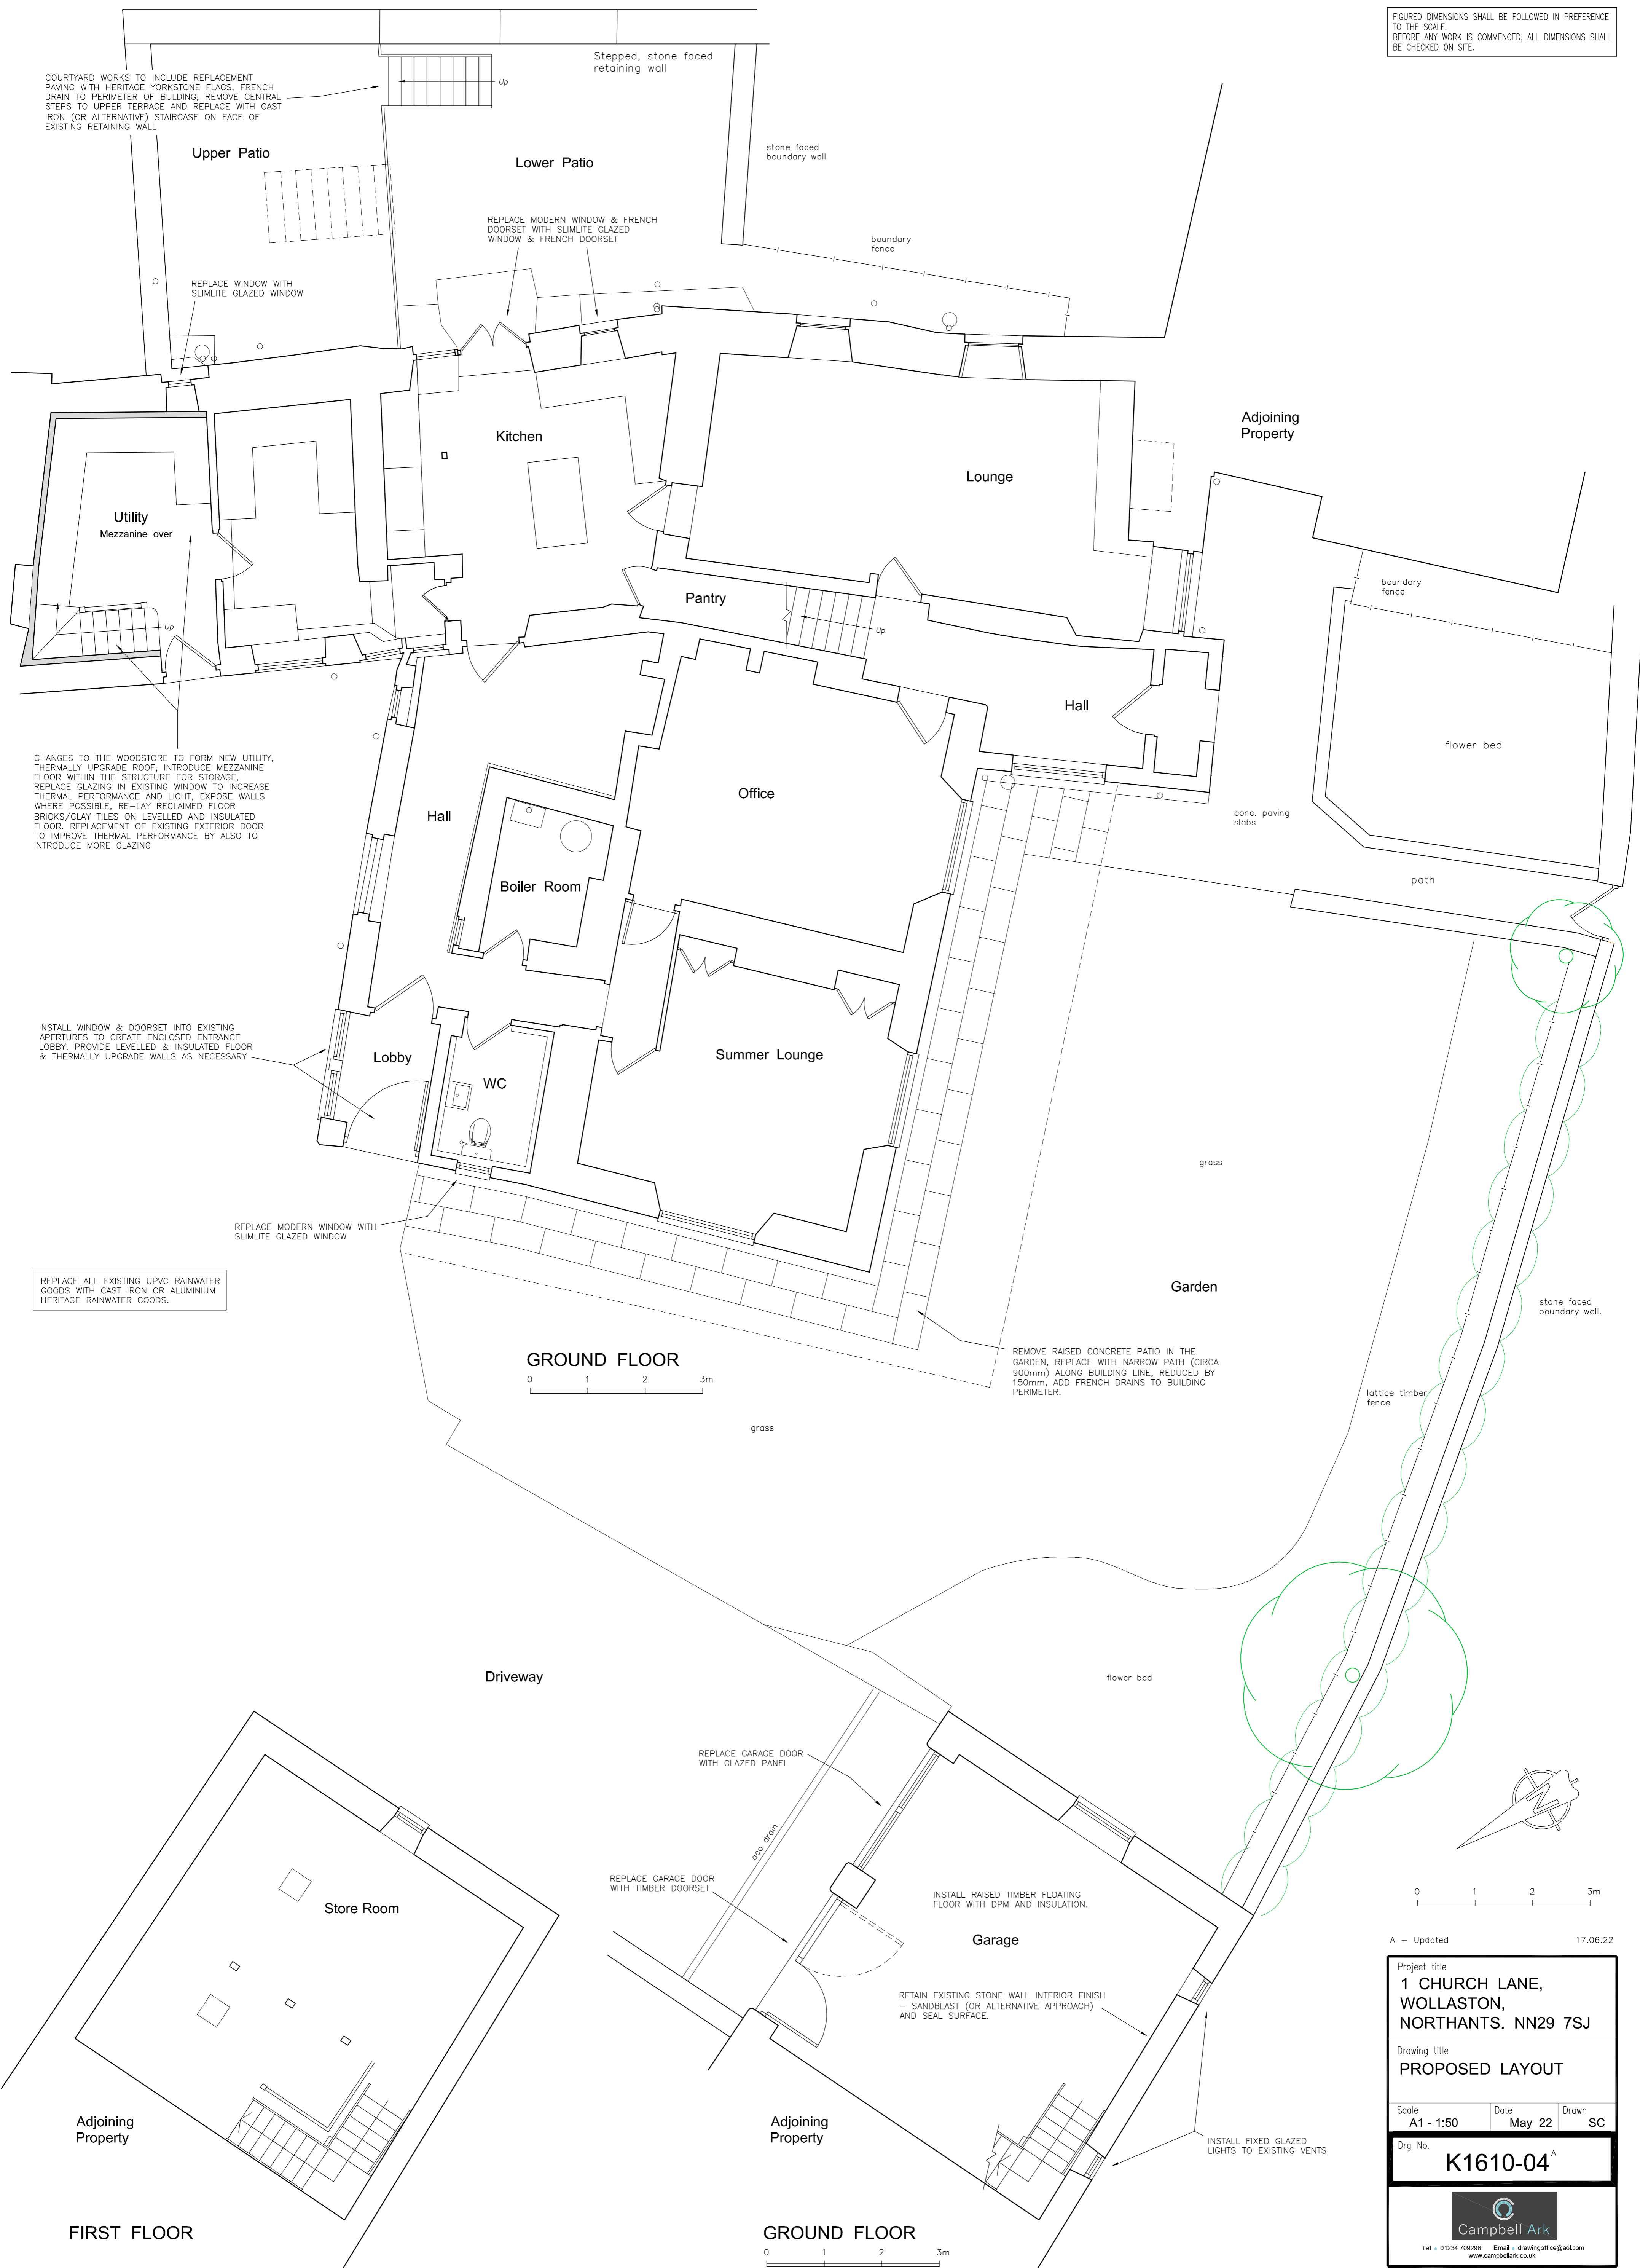

A - Updated 17.06.22

Project title
**1 CHURCH LANE,
WOLLASTON,
NORTHANTS. NN29 7SJ**

Drawing title
PROPOSED LAYOUT

Scale A1 - 1:50	Date May 22	Drawn SC
--------------------	----------------	-------------

Org No.
K1610-04

Campbell Ark
Tel + 01234 700296 Email + drawingoffice@cad.com
www.campbellark.co.uk

© This drawing is copyright.