



ORIGIN ALUMINIUM FRAMED SLIDING DOORS (REV A - PREVIOUSLY BIFOLDS) - A2


Section Drawing:
Triple Frame - Top Track

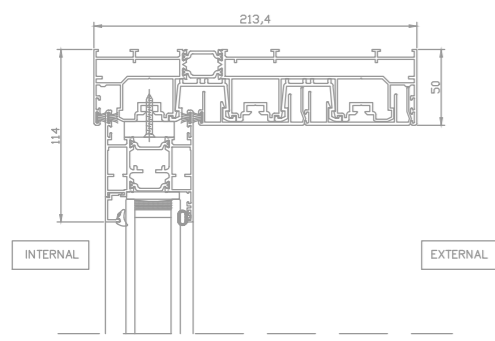


Section Drawing:
Triple Frame - Locking Jamb

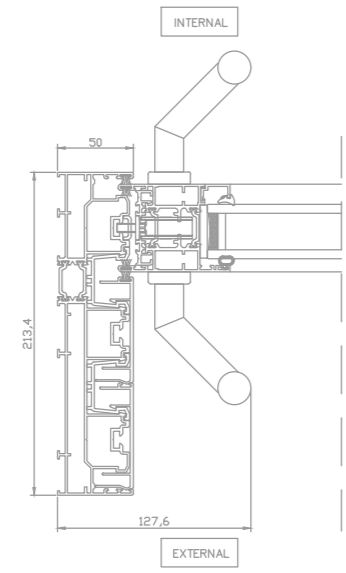


Section Drawing:
Triple Frame - Fixed Jamb

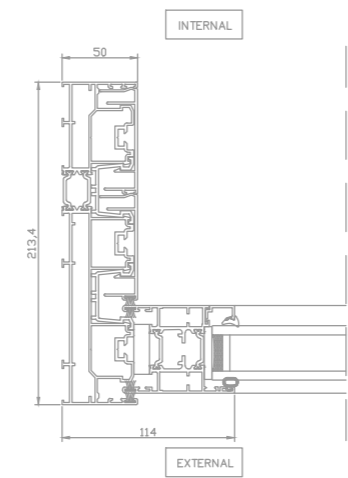


Section Drawing:
Triple Frame - Bottom Threshold

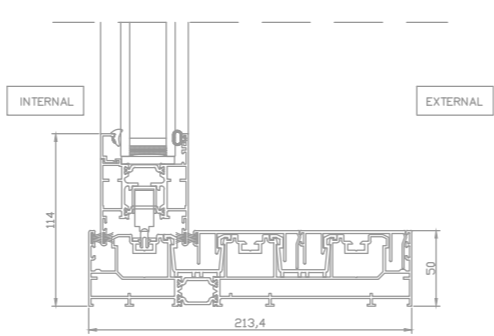

OS29 Configuration Drawing:
3+0 (Sliding Left)

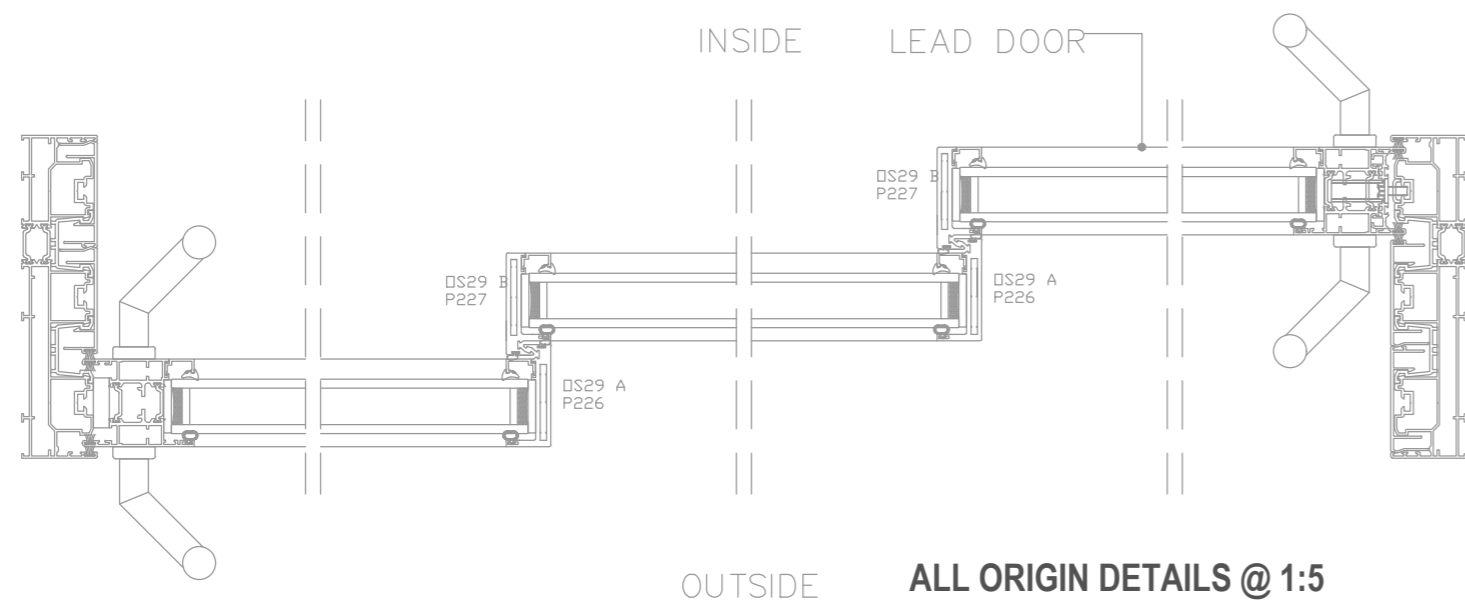

ALL ORIGIN DETAILS @ 1:5

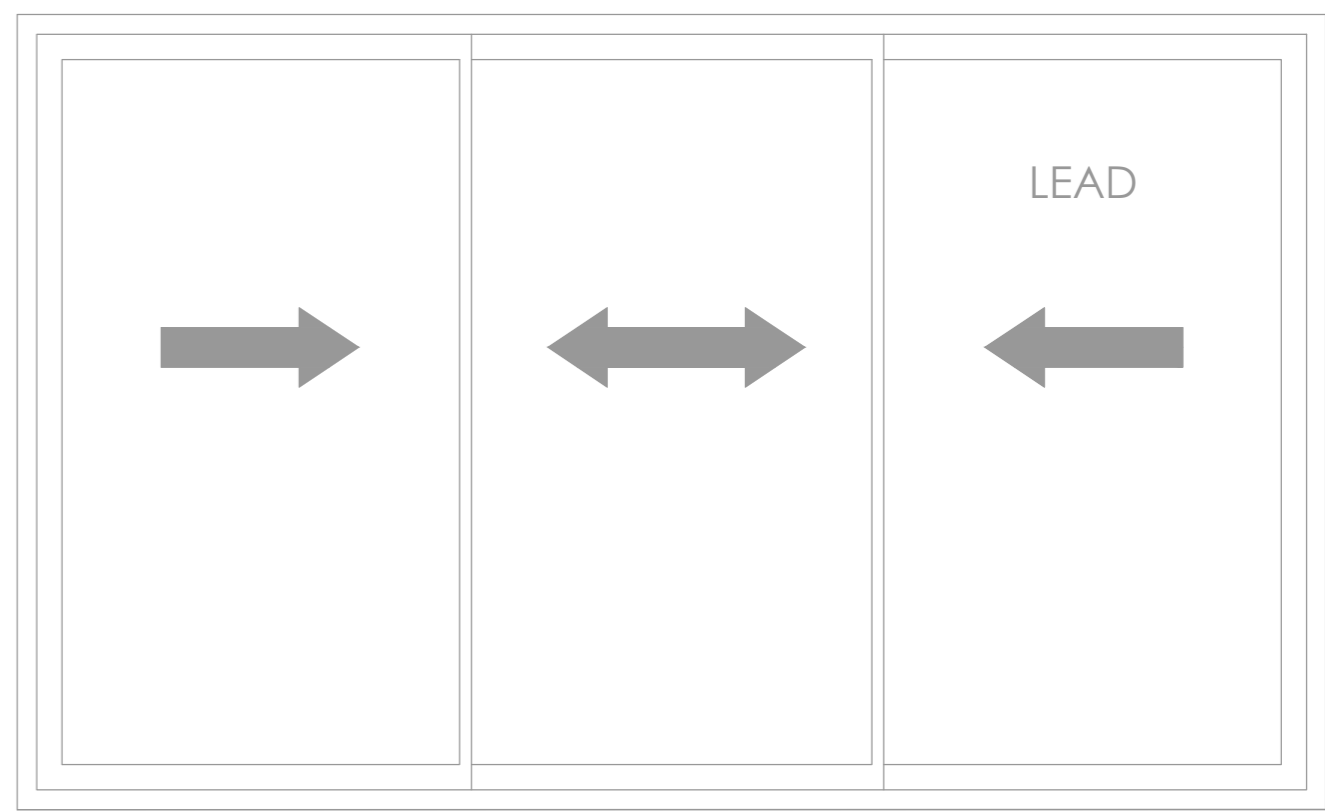

ELEVATION

SCALE - 1:20