


The Builder is to check and verify all buildings and site dimensions, levels and sewer invert levels prior to commencement of work.  
 Do not scale off this drawing, work to figured dimensions only.  
 This drawing must be read and checked with all structural and relevant specialist drawings.  
 The Builder is to comply in all respects with the current Building Regulations and latest Codes of Practice.  
 Copyright of this drawing and of work executed from it remain the property of BHB Ritchie & Ritchie Ltd.

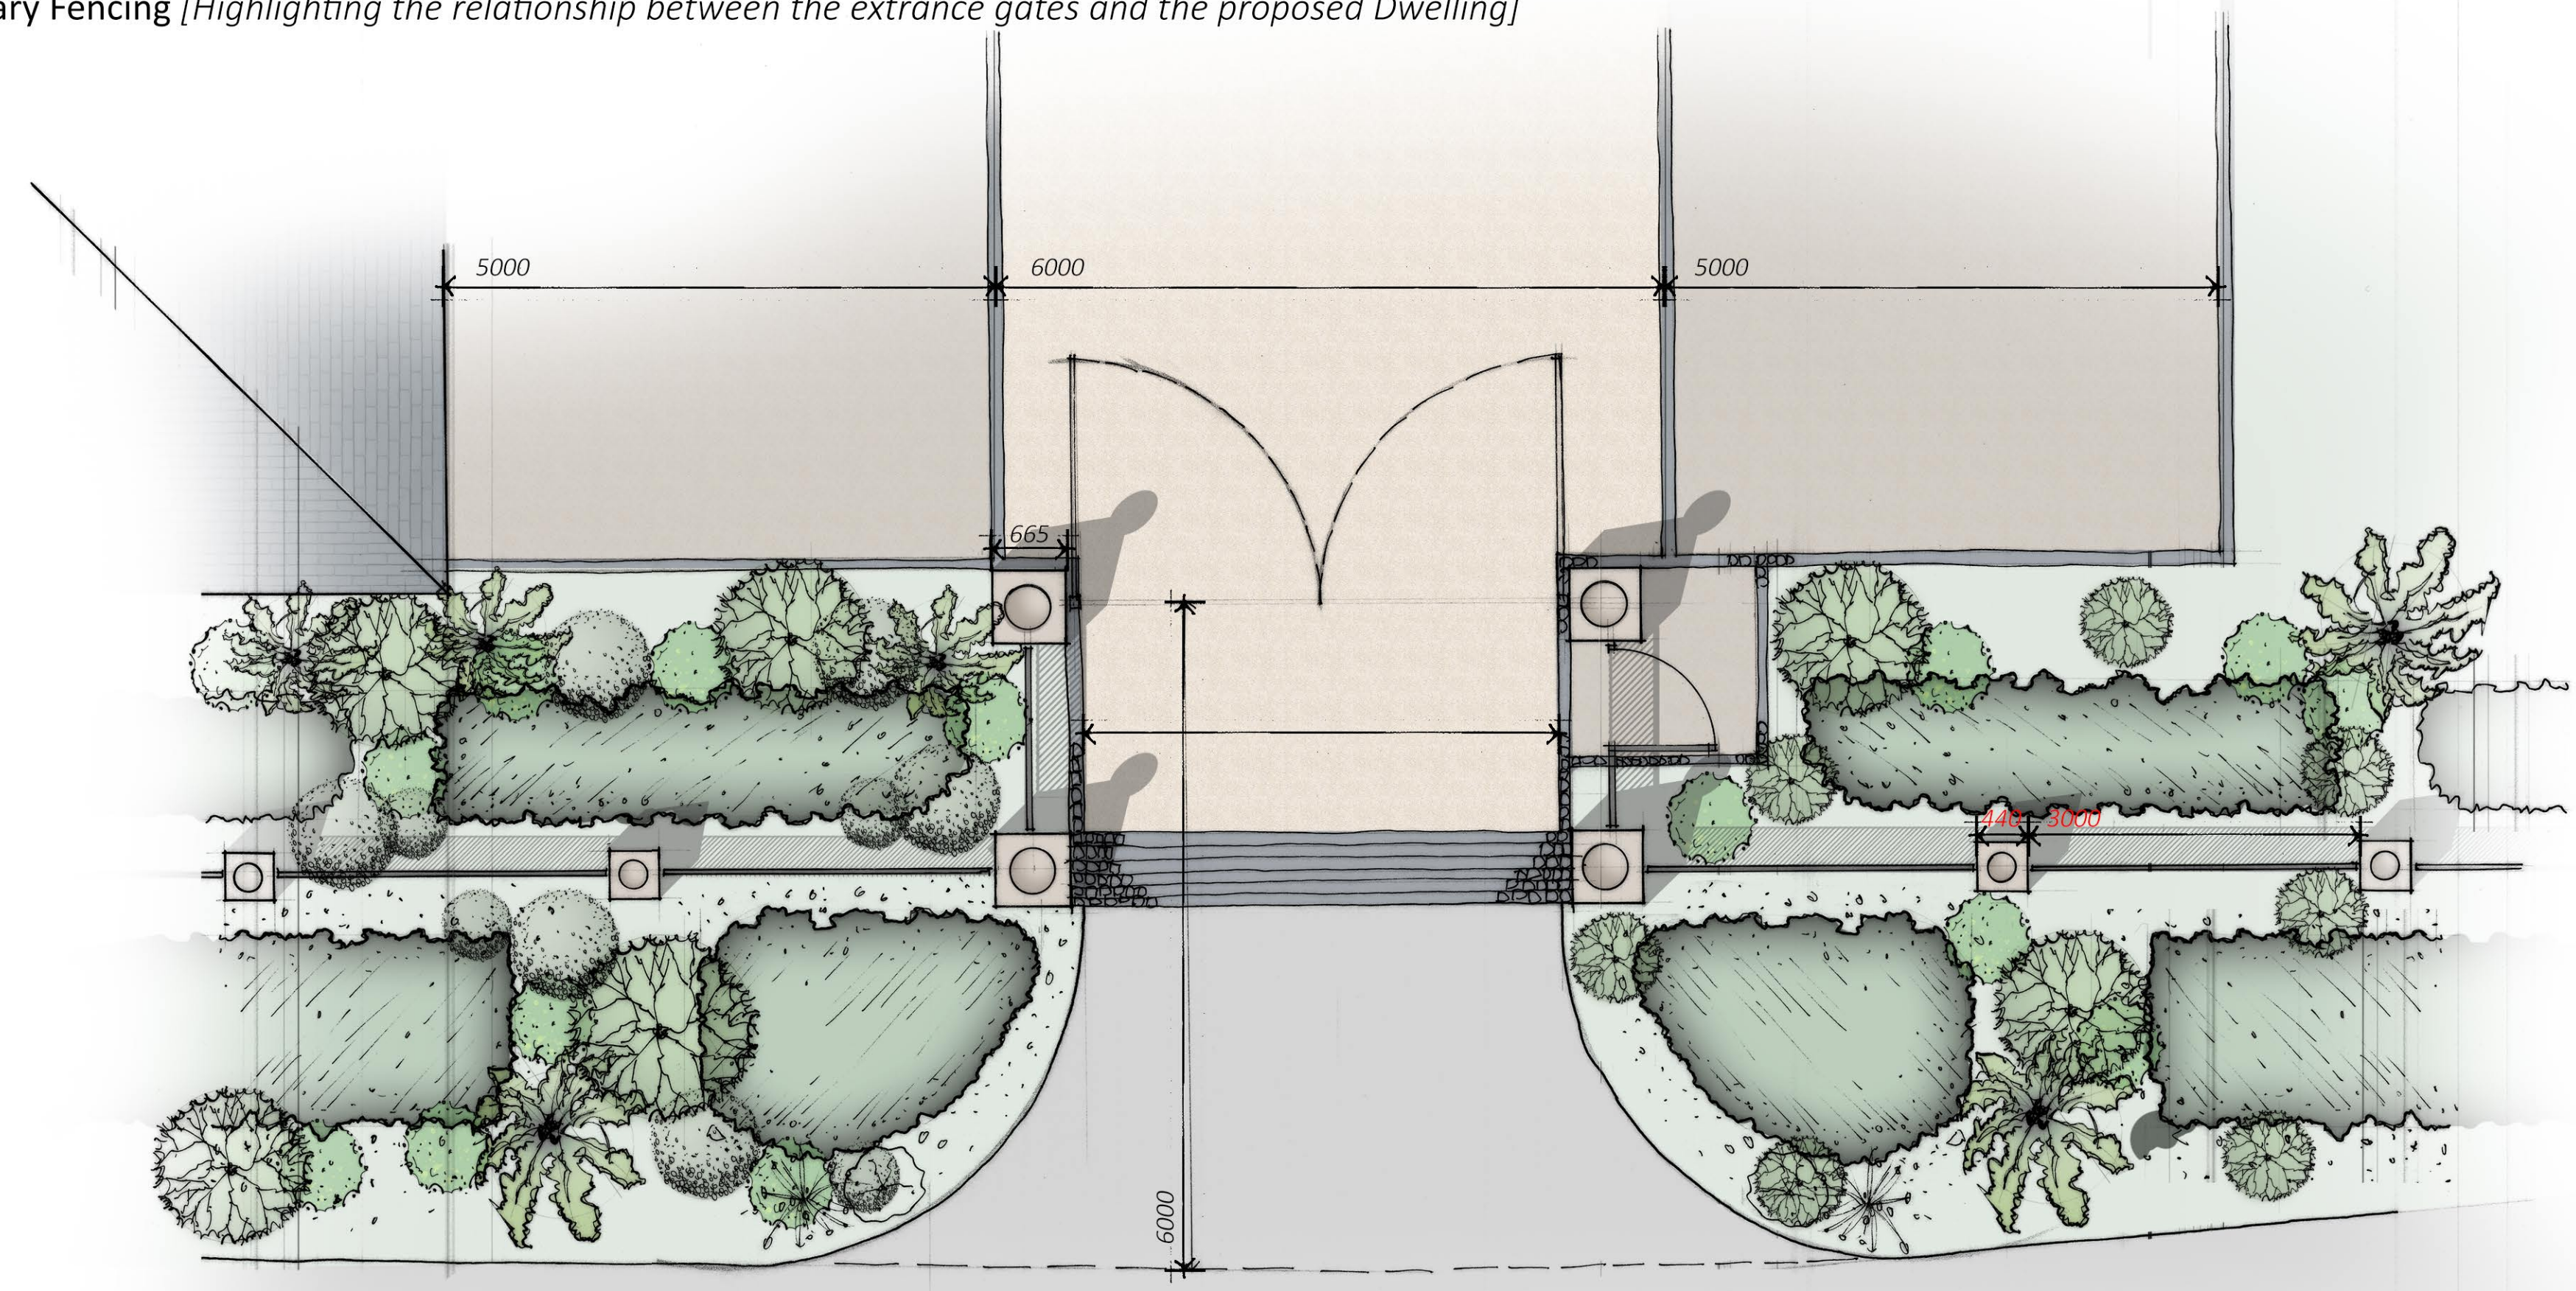

Proposed Front Entrance Gates and Boundary Fencing [Highlighting the relationship between the entrance gates and the proposed Dwelling]  
 [scale 1:50]



Proposed Entrance Gates Block Plan [Highlighting the relationship between the entrance gates and the proposal]  
 [scale 1:50]



Revisions		
No.	Description	Date

Yew House, Old Hall Drive,  
 Elford

Replacement Residential  
 Development

**R Ritchie & Ritchie**  
 Architects

The Manor House,  
 Lichfield Street,  
 Tamworth,  
 Staffordshire,  
 B79 7QF

+44 (0)1827 62251

PART OF  
**bhb**  
 architects

Proposed Entrance Gates and  
 Boundary Fencing

Scale	Date	Drawn	Job	Drawing
1:50	Jun 2022	BTE	7842	353A