




External ducts work enclosure Scale 1:20

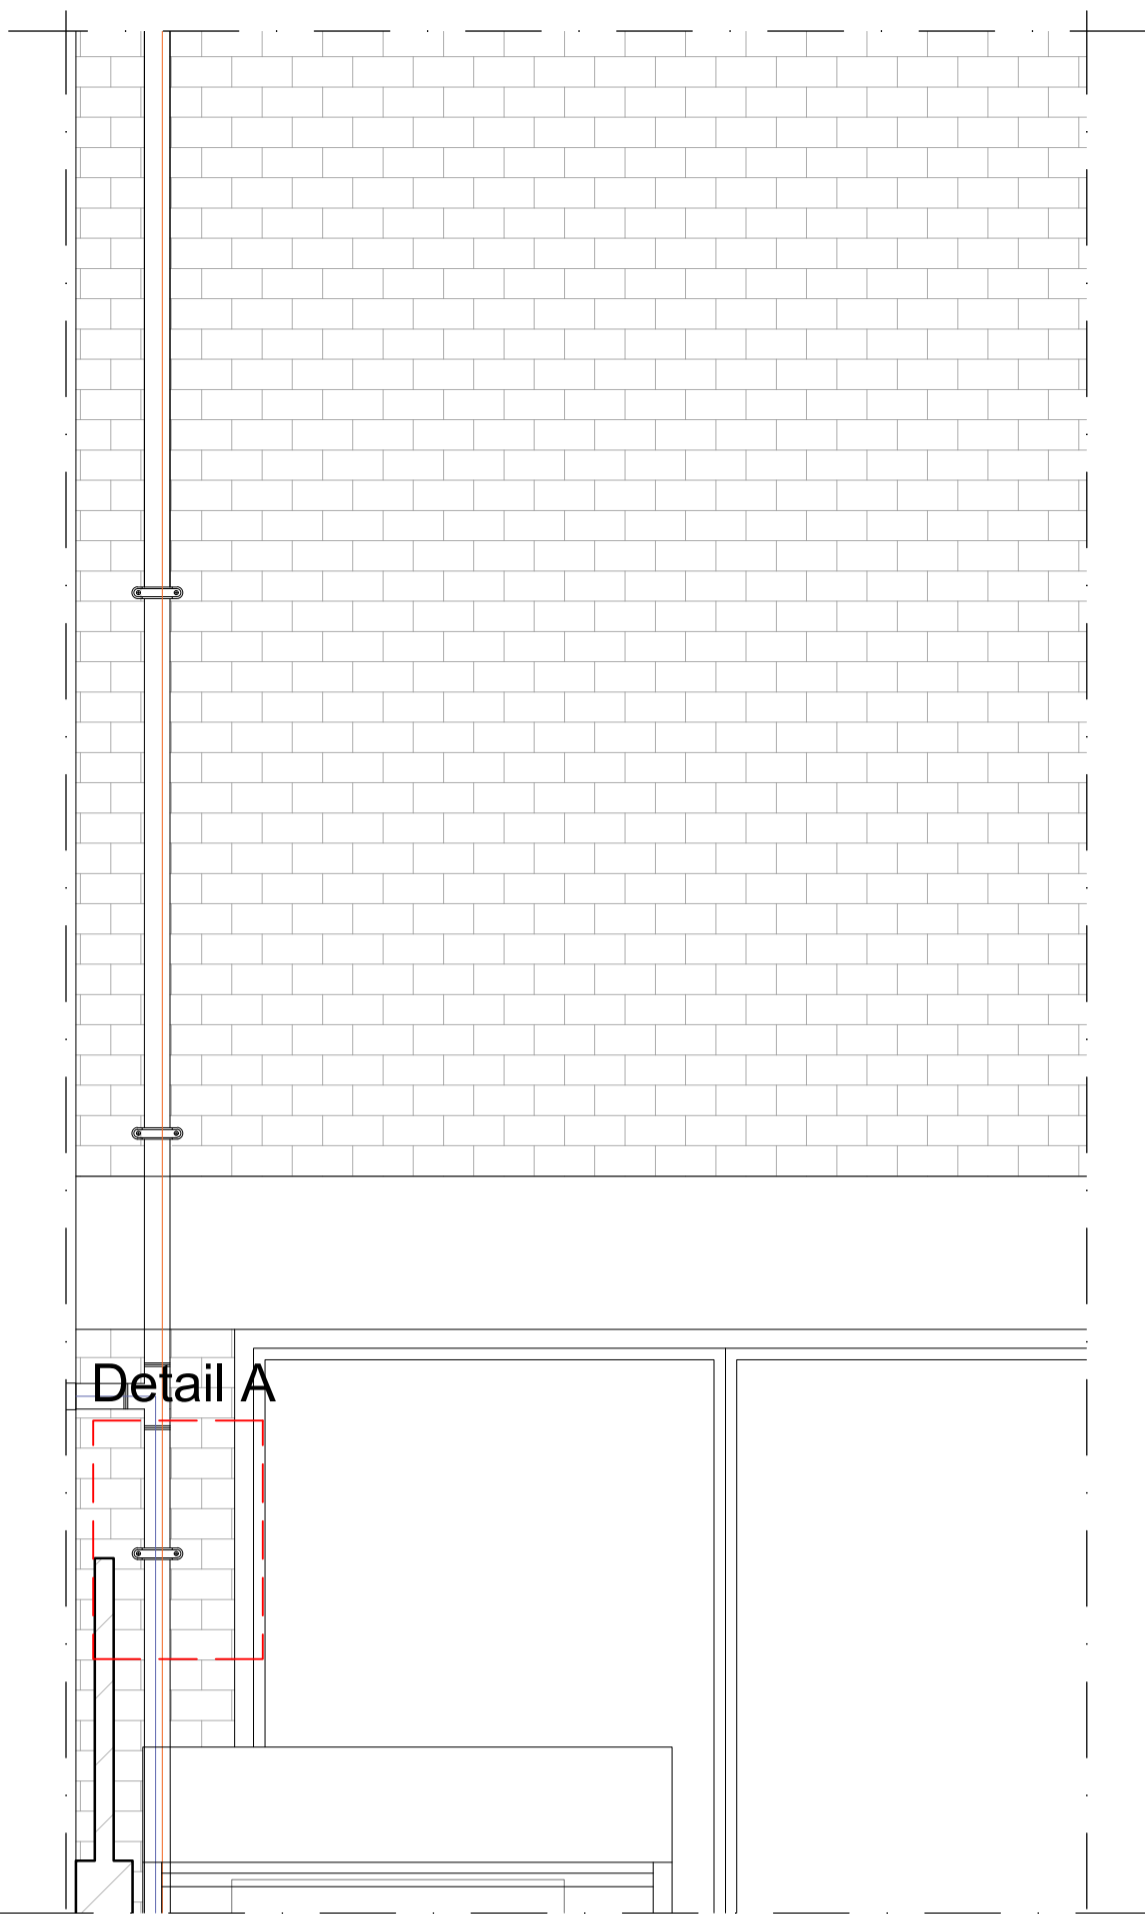

Detail A - Section Scale 1:5


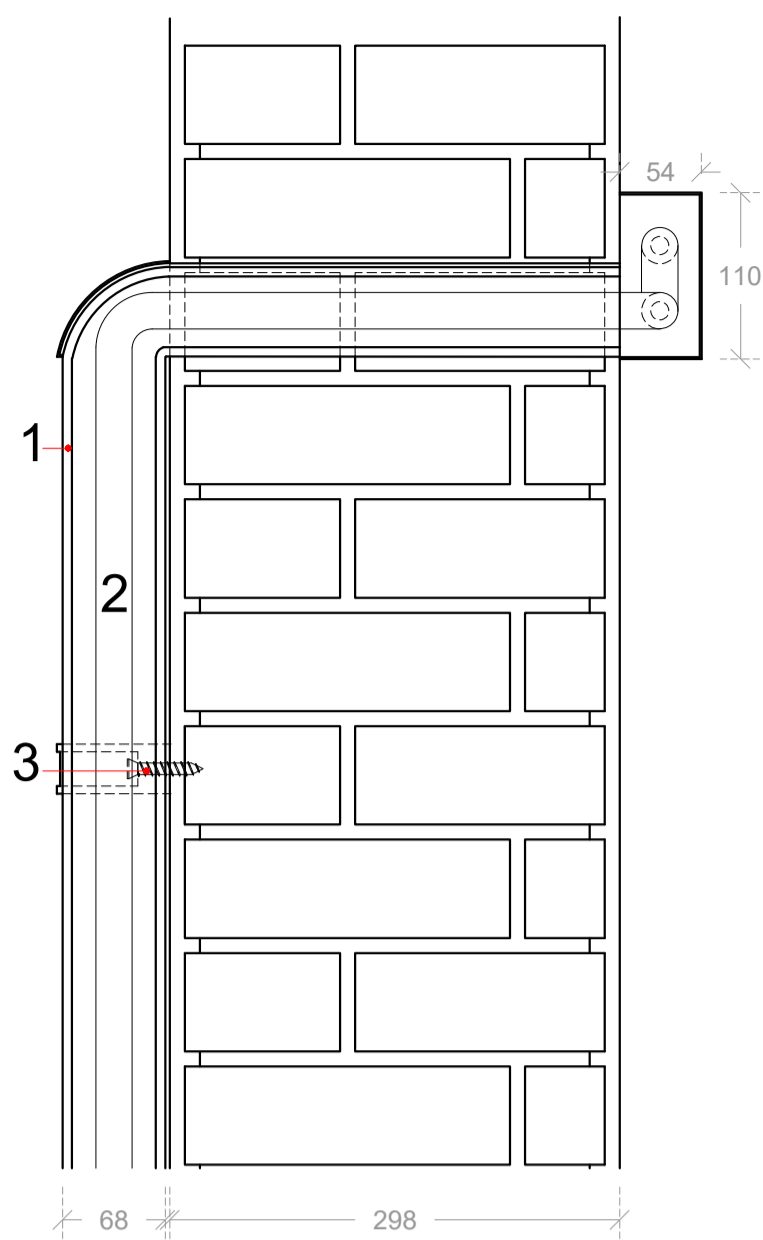


Detail A - Elevation Scale 1:5

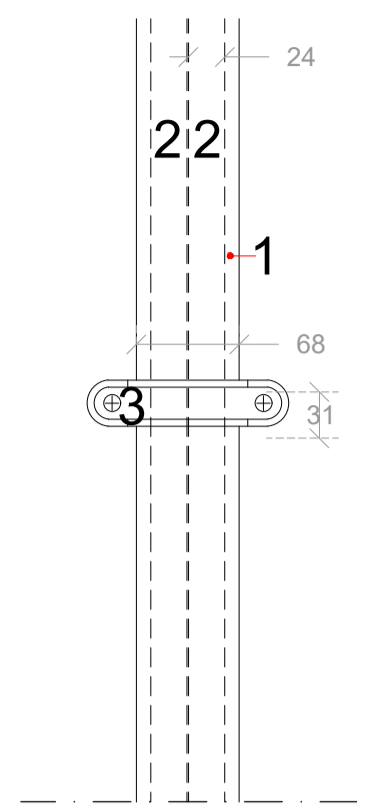


1. Brett Martin drain pipe system
2. Air conditioning pipes
3. Brett Martin Downpipe Connectors

Detail A - Plan Scale 1:5

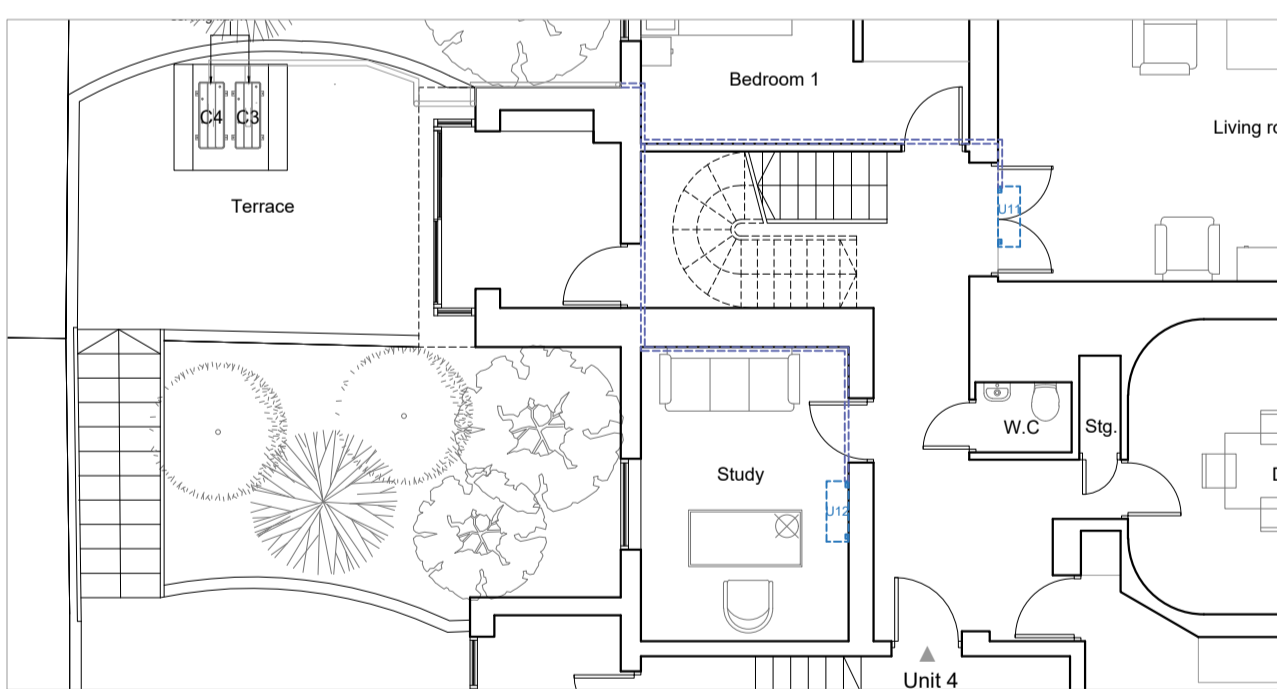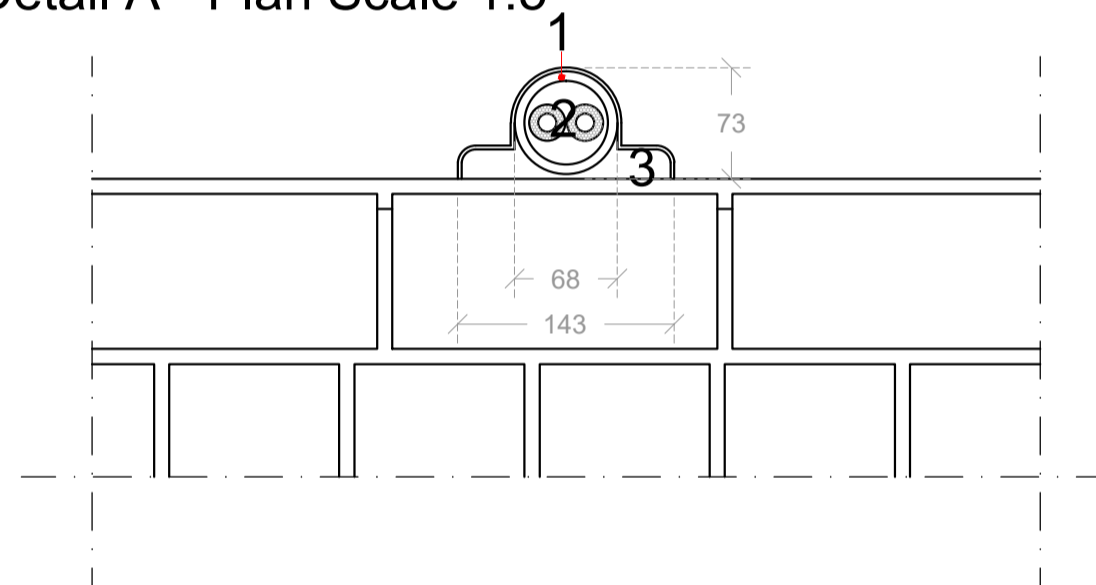


Key plan (First floor) @ 1:100

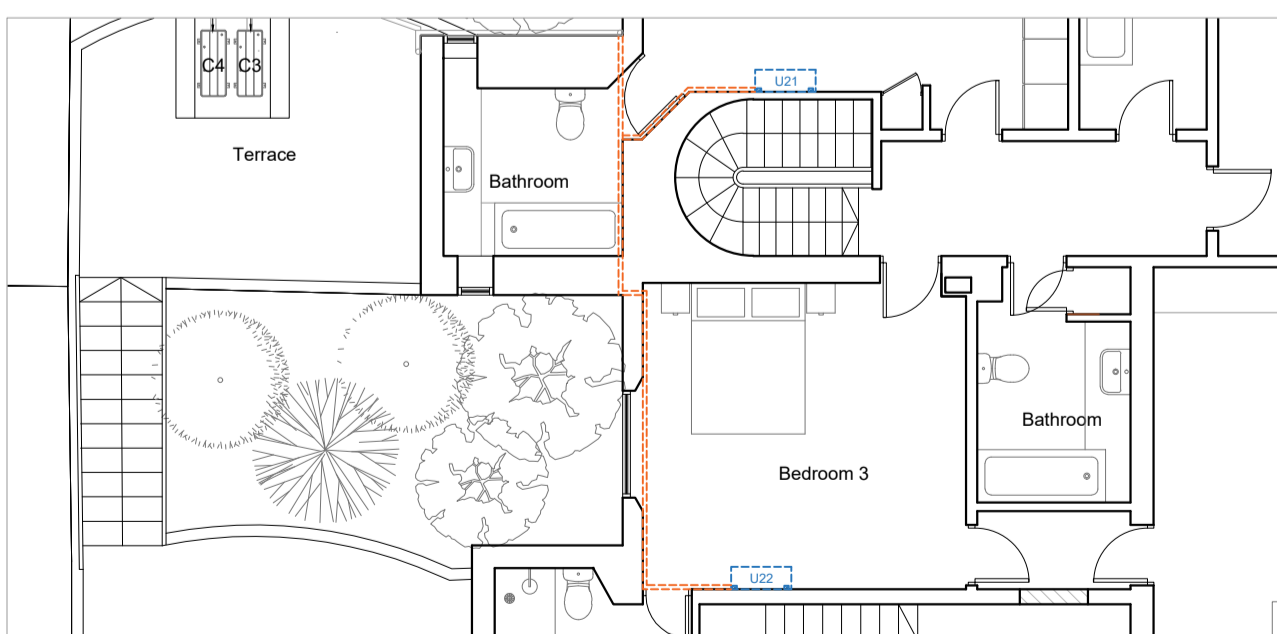


Key plan (Second floor) @ 1:100

Nitrile Rubber HT Solar Pipe Lagging Sections

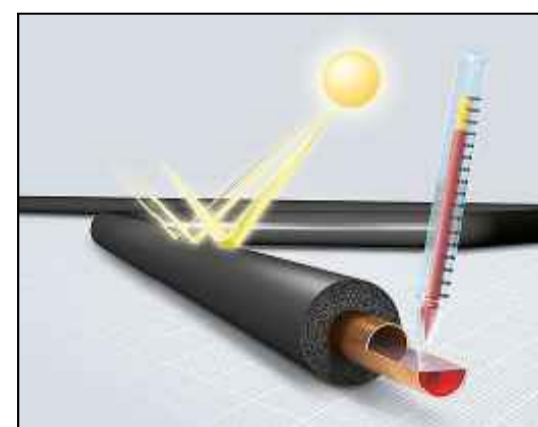

Brett Martin Roundstyle Cast Iron System

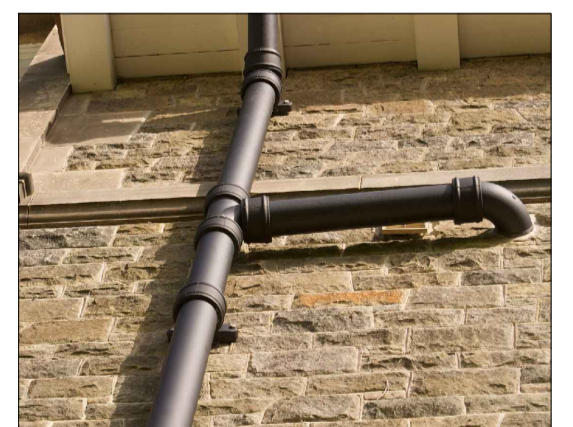

Dimensions Written dimensions to be taken in preference to scaled dimensions. The Contractor is responsible for checking all dimensions before work starts.

Local Authority All work is to be carried out to the requirements, and to the satisfaction of the Local Authority. These drawings are for planning purposes only.

Discrepancies Any discrepancies to be brought to the attention of Drawing And Planning Ltd. immediately.

REVISIONS

REV	DATE	DESCRIPTION	BY	CH

PROJECT TITLE
Flat 4-6, Gloucester terrace

DATE / / **REVISION** / **STATUS** Planning

DRAWING TITLE
Proposed-External ducts detail
CLIENT
Michele Beiny Harkins
DRAWING No. GLOCE-D101 **SCALE @ A2** 1:20/ 1:5

