
HERITAGE BOX SASH

95mm HEAD with 68mm CILL

14/11/2018 REVISION C FILE: HX1-01SX

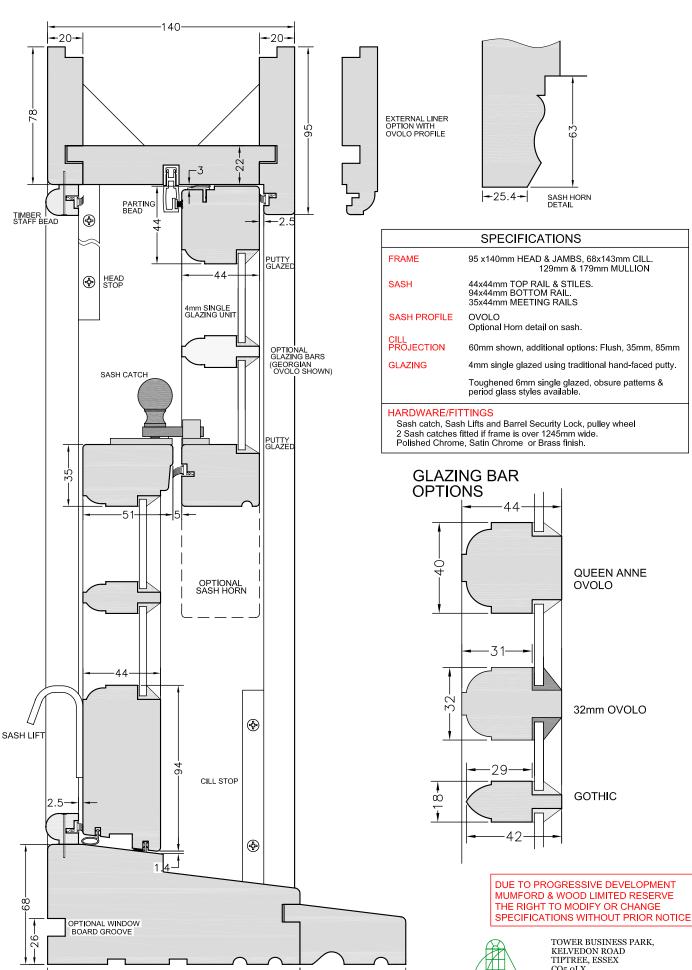

TOWER BUSINESS PARK, TIPTREE, ESSEX
CO5 oLX
Tel: 01621 818155 FAX: 01621 818175 **MUMFORD**

& WOOD

-60