





**A common figure in the landscape**

The original barn structures are preserved and their heritage remains visible on the interior of the conversion. A simple, corrugated cement-board facade wraps the barns, adopting a common, rural theme – blending in with the agricultural and industrial precedents on the Island and in the immediate surroundings of Somerton Farm.

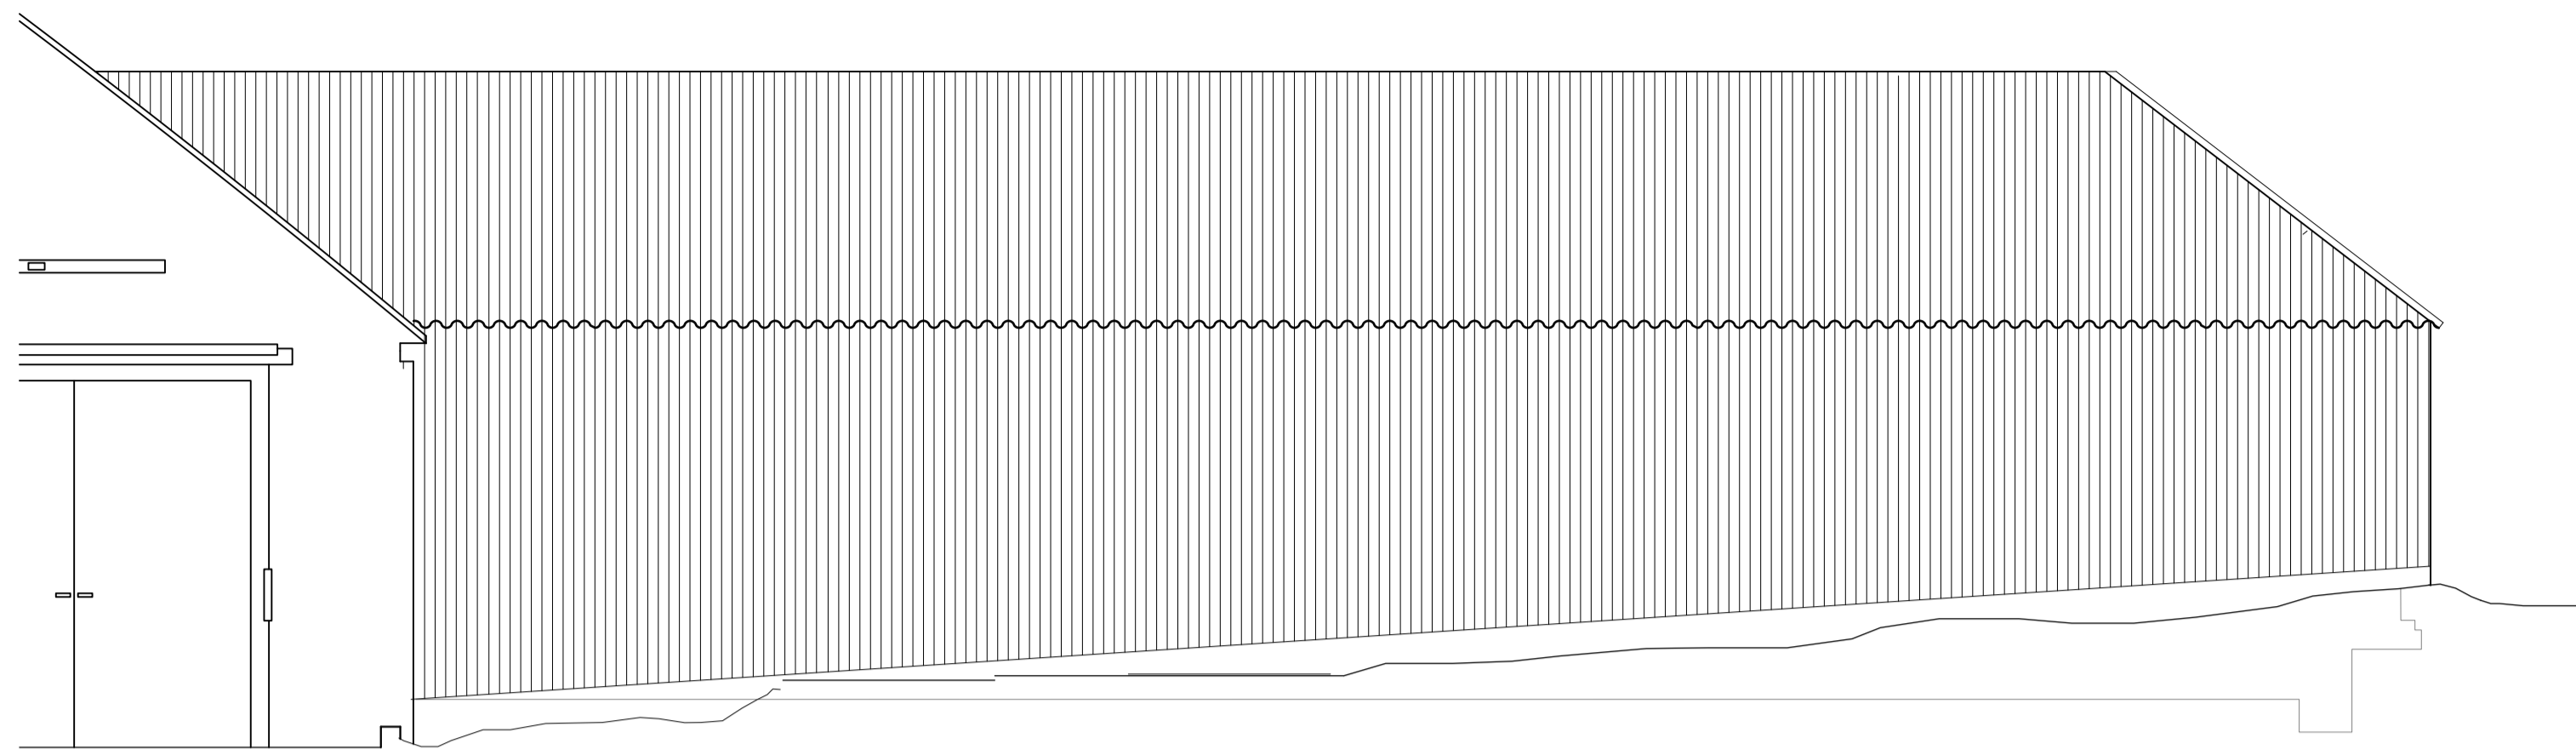


Front (North West) Elevation, Barn 1

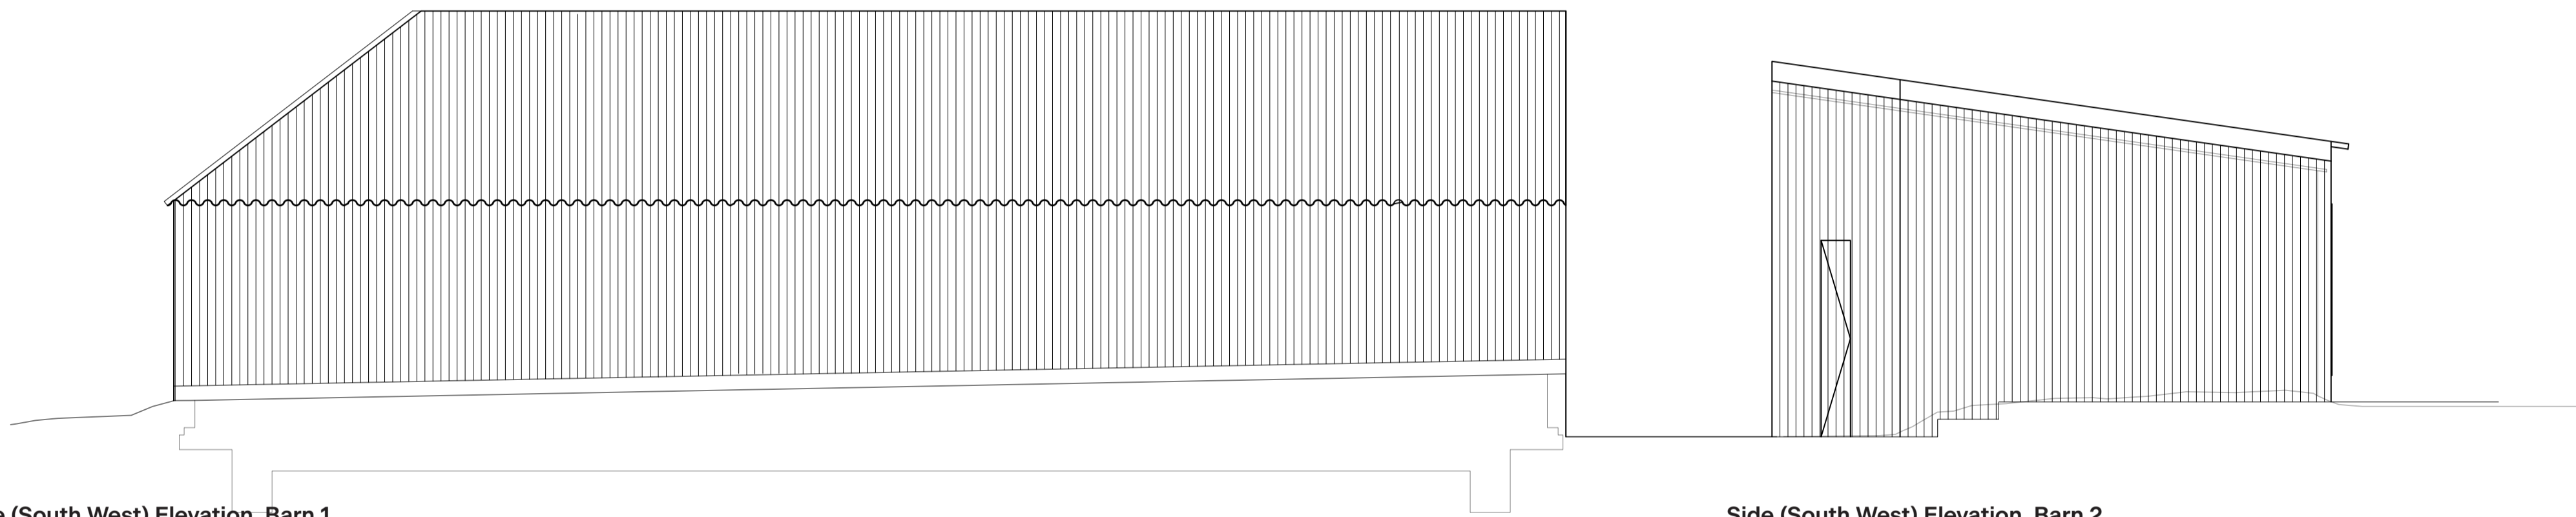

Side (South West) Elevation, Barn 1

Side (South West) Elevation, Barn 2

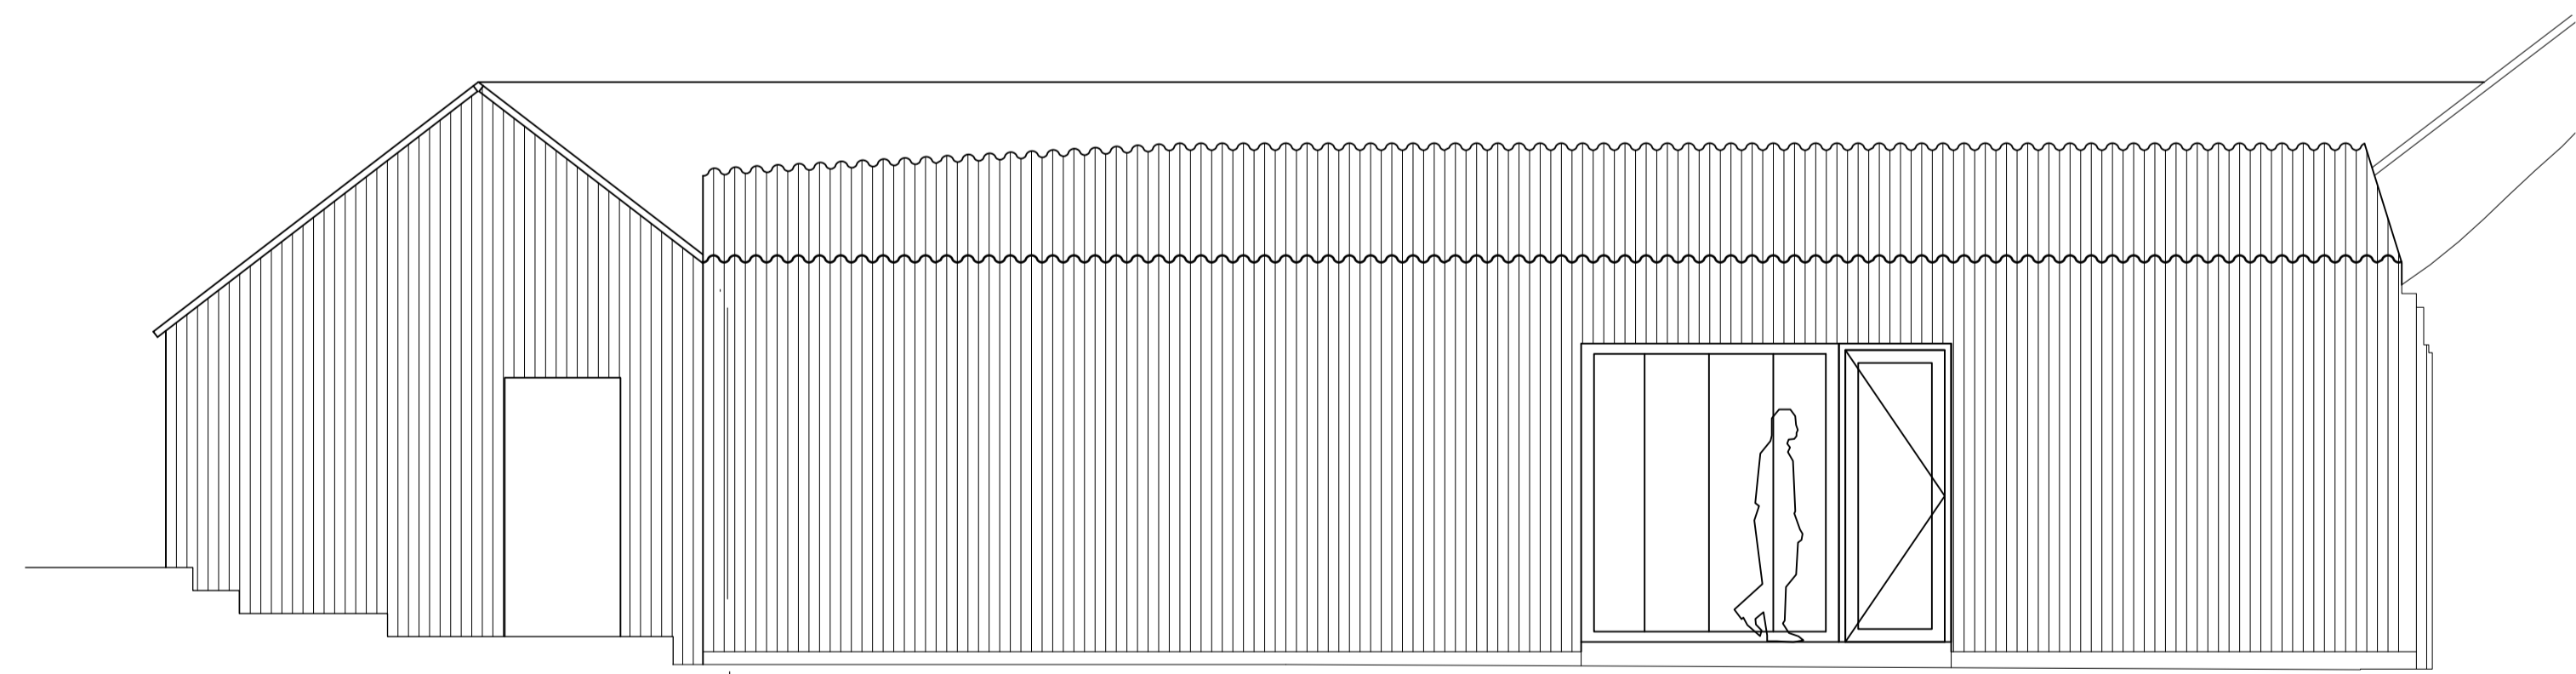

Back (South East) Elevation, Barn 1

Back (South East) Elevation, Barn 2

Project	Drawing Title	Number
<b>The Old Byre</b>	<b>Proposed Elevations A</b>	<b>004</b>
Scale	The Old Byre Somerton Farm Newport Road Cowes PO31 8PE	
1:50 @ A1 1:100 @ A3		