


<b>Drawing No:</b> 69SP55D28 O O C C E	<b>Date:</b> 25/08/2015	<b>Drawn By:</b> SAB	
<b>Frame Size:</b> 69x55	<b>Sash Type:</b> Stormproof	<b>Glazing:</b> External	<b>Unit:</b> 28mm Unit
<b>Frame Profile:</b> Ovolo	<b>Shoulder:</b> Ovolo	<b>Glazing Bead:</b> Chamfer	<b>Stormproof:</b> Chamfer

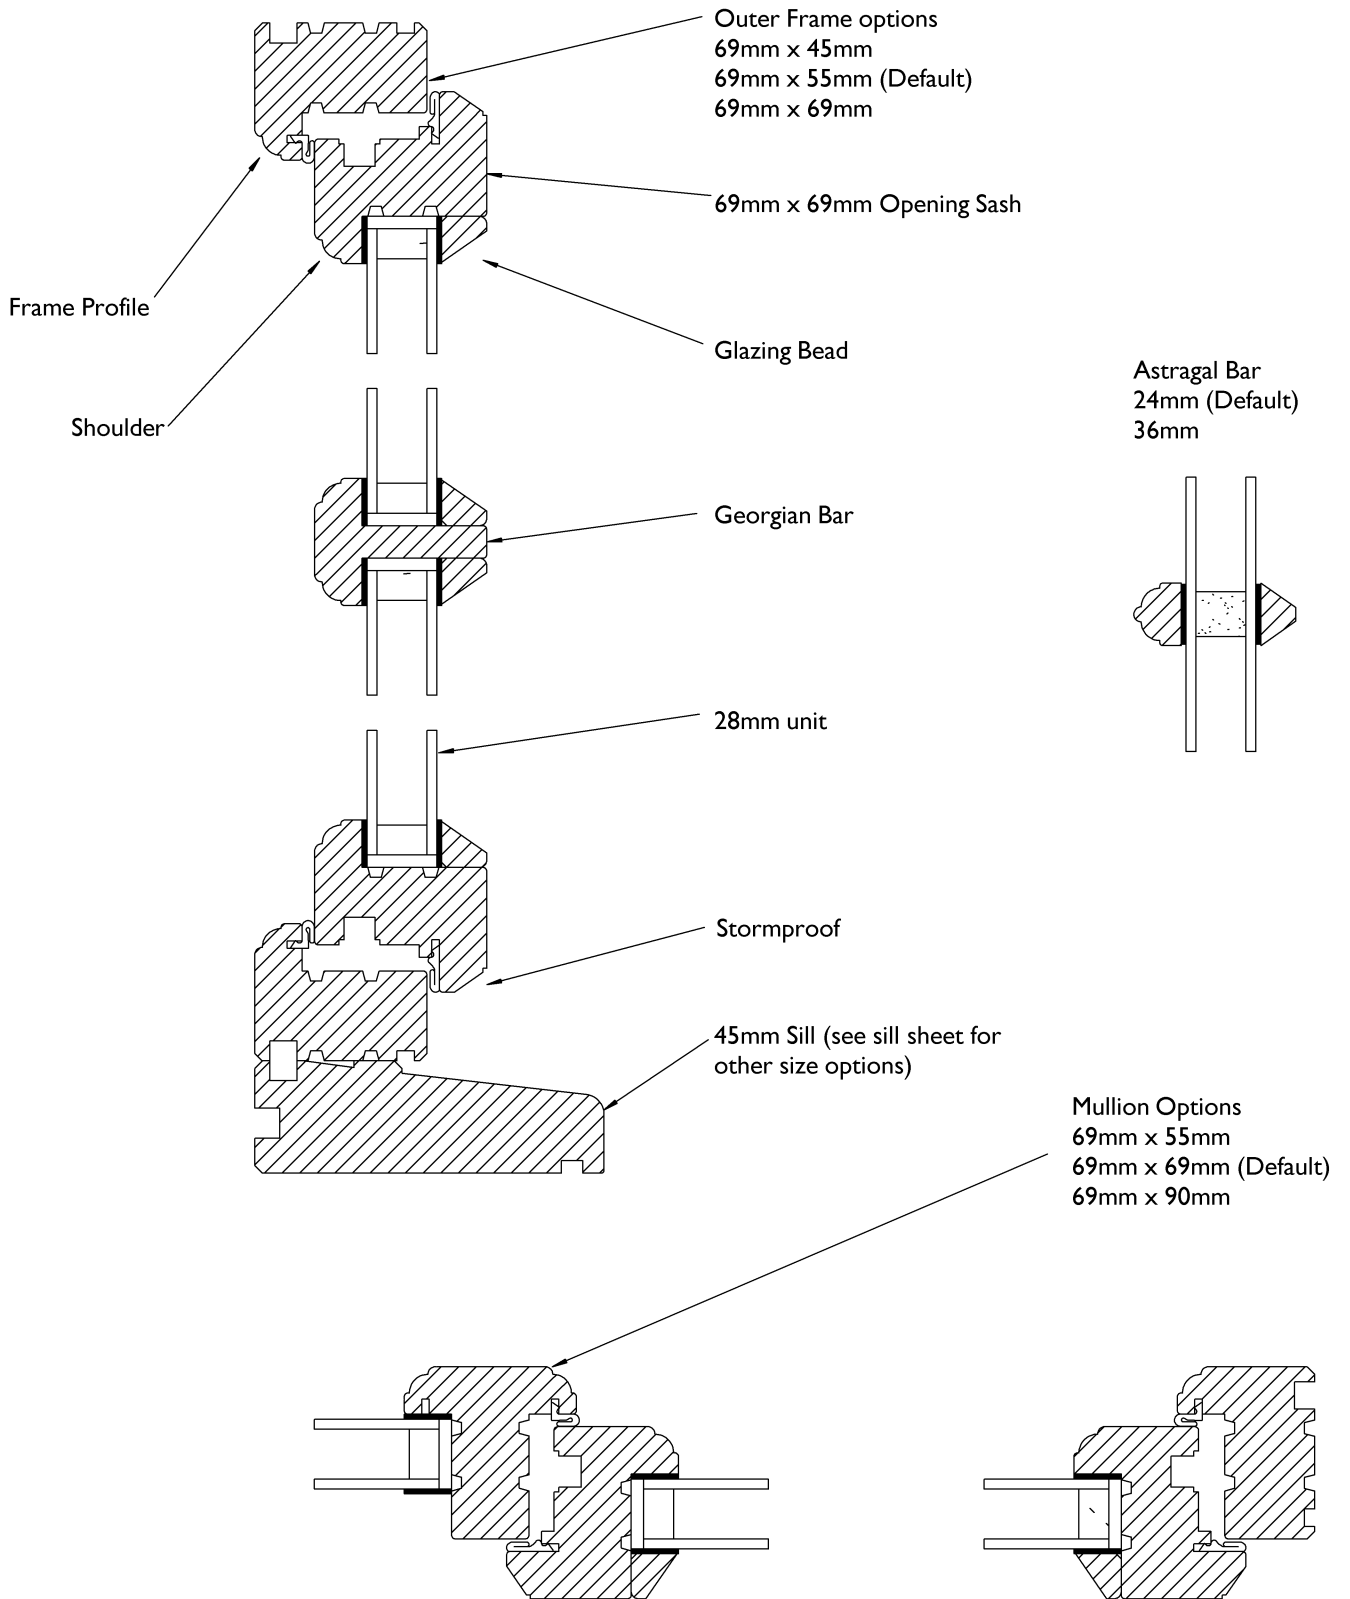

This drawing is copyright of Altus Services Ltd. Duplication of this drawing is prohibited without written permission. Due to continual development and improvement of design, Altus Services Ltd reserve the right to change any details.