

1 Unit 2.4 Cross Street Elevation (South)  
Scale: 1:100



2 Unit 2.4 St Thomas Street Elevation (East)  
Scale: 1:100

# PLANNING


Rev	Date	Dwn	Chkd	Description
	27.06.22	AK	AK	PLANNING ISSUE

Refer to drawings 11352-PL-105 & 106 for details of other windows in this unit  
Vent sizes shown for draft comment issue only, louvres resized following discussion with Amber Management

6 King Street Bristol BS1 4EQ  
T 0117 929 9293 E info@fm-architects.co.uk  
F 0117 929 9295 W fm-architects.co.uk

• All drawings are copyright  
• Report all discrepancies to project administrator  
• Do not scale drawing for construction purposes  
• All dimensions to be checked on site

0 5m

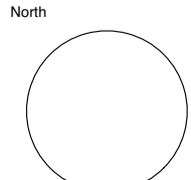

**ferguson mann architects**

Job Title Redcliff Quarter Shopfronts - Unit 2.4	Drawing Title Context Elevations
Client Prime and Pasture UK Limited	Phase 2B - Cross Street
Scale 1:100	Date 16.06.22
Dwn HW	Chkd AK
Job No 11352	Drawing No PL 103
Rev	