




East Elevation


- New Slate tile roof
- New off white smooth render
- Timber windows
- Glazed Panels
- Timber front door

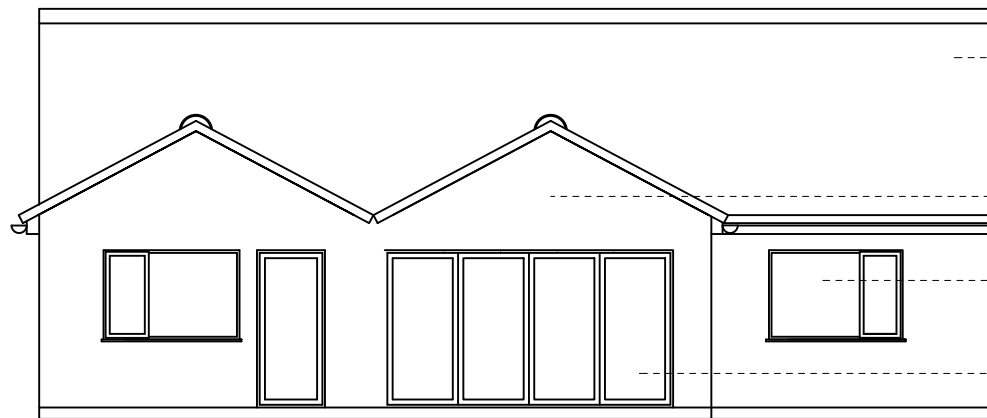

West Elevation

- New Slate tile roof
- New off white smooth render
- Timber windows
- Aluminum Bi Fold Doors

SCALE

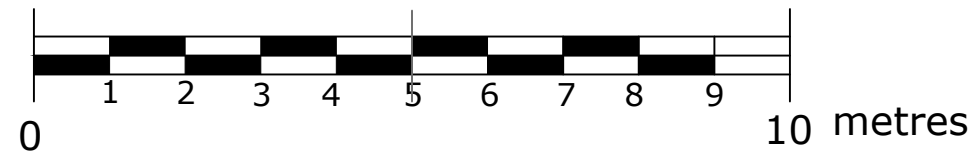

176 The Street

Mr and Mrs Challinor

East and West Elevations 1:100

DWG	176 14	Size	A3
Date	16/06/22	Scale	1:100
rev B :Drawing Amended			