




SOUTH ELEVATION EXISTING

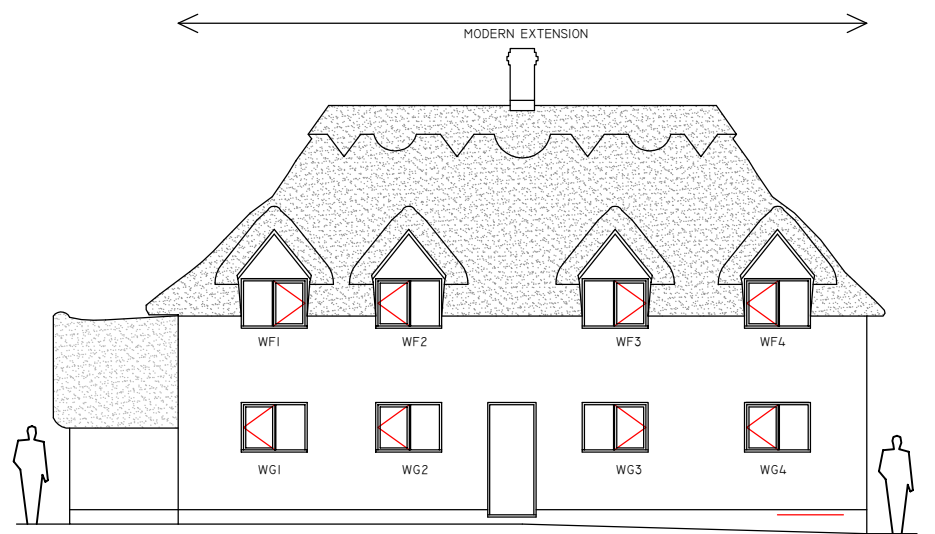


WEST ELEVATION EXISTING

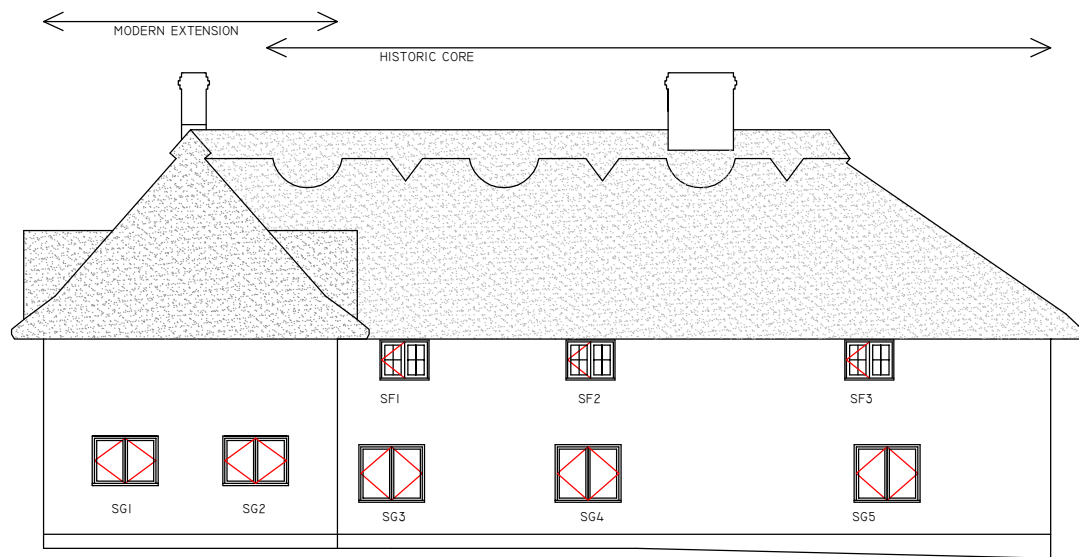


SOUTH ELEVATION PROPOSED

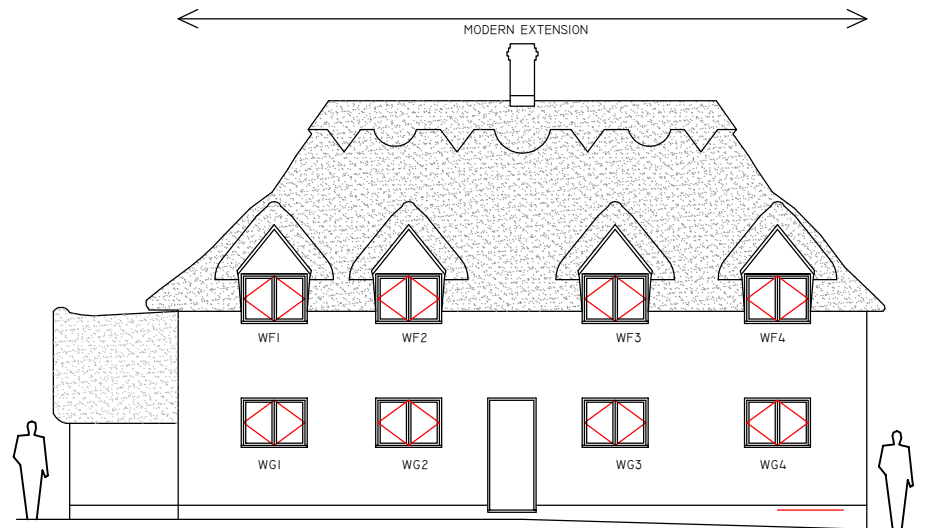


WEST ELEVATION PROPOSED

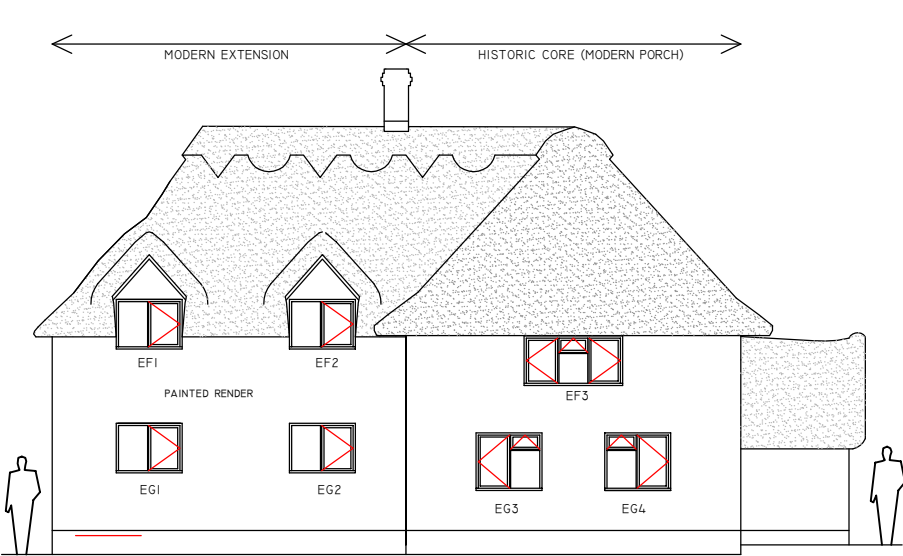


EAST ELEVATION EXISTING

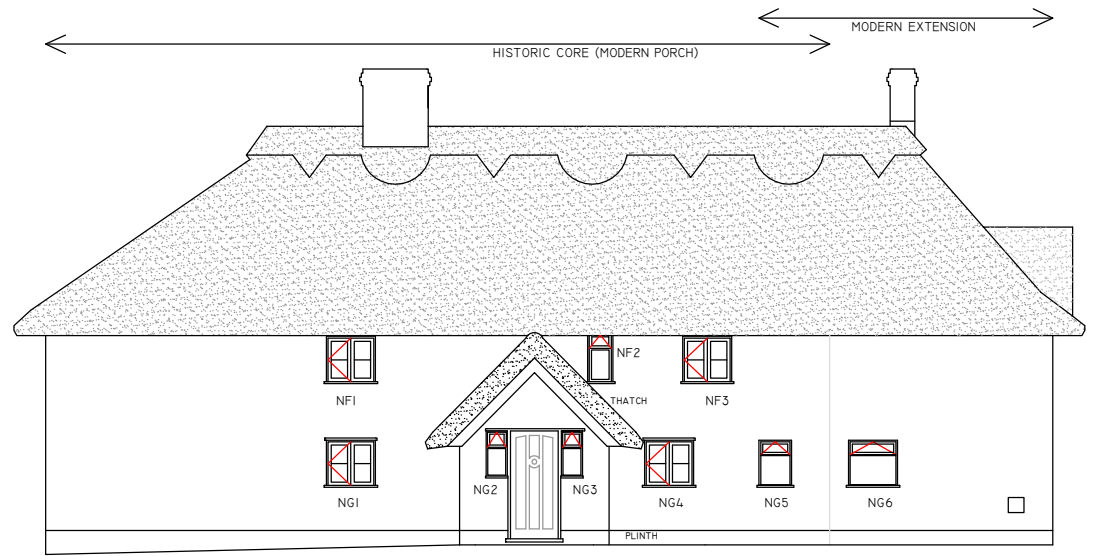


NORTH ELEVATION EXISTING

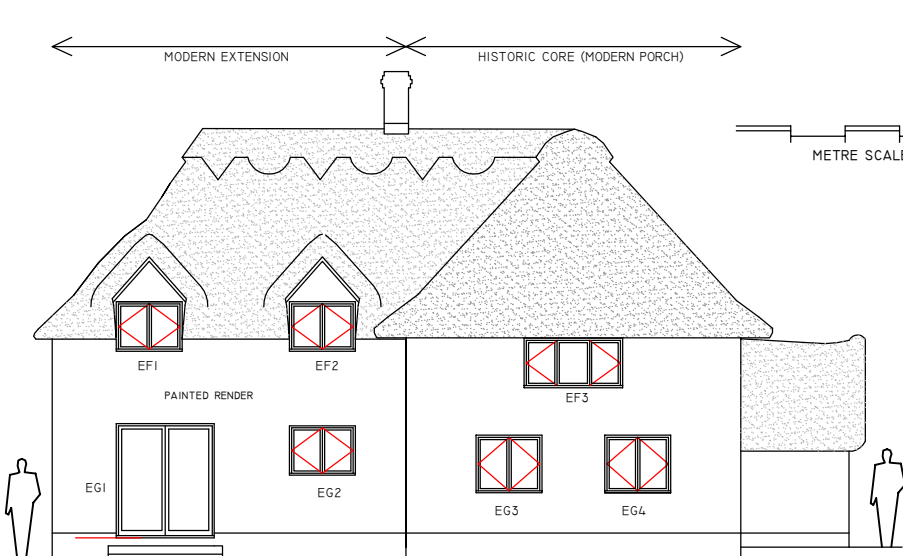

EAST ELEVATION PROPOSED

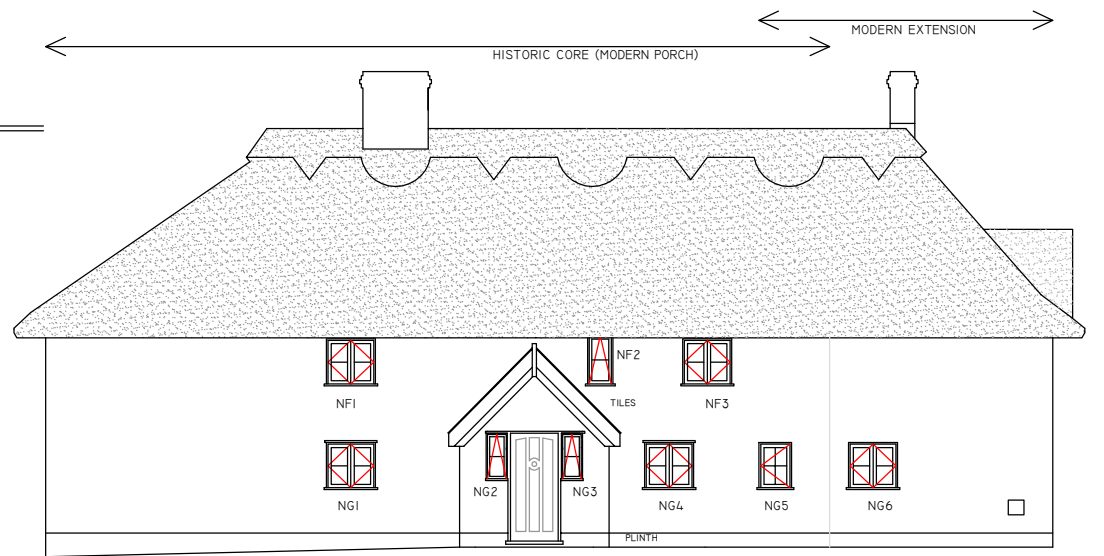

NORTH ELEVATION PROPOSED

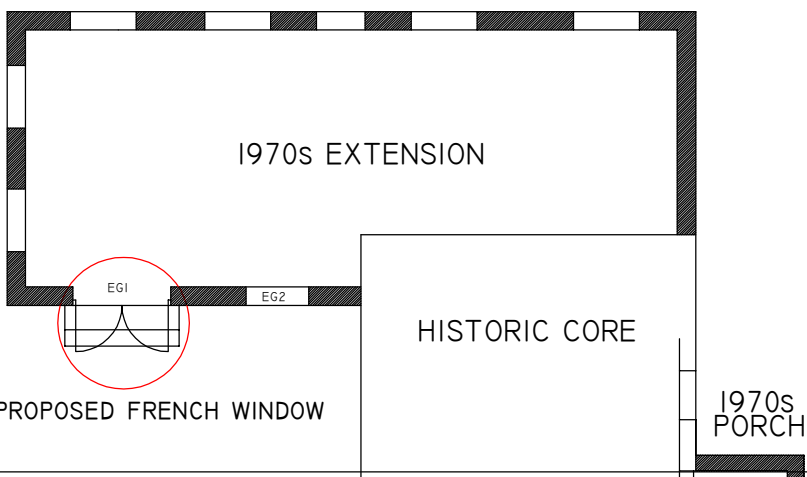

COPYRIGHT Do NOT SCALE  
 FEN HOUSE, FEN LANE, CREETING ST MARY  
 PROPOSALS FOR MR & MRS HILLIER  
 ELEVATIONS SHOWING EG1  
 20 JUNE 2022  
 DRWG No 1040/22/1  
 TIM BUXBAUM ARCHITECT  
 BROOK COTTAGE THE AVENUE  
 LOWER UFFORD SUFFOLK IP13 6DT  
 TEL 01394 461483  
 TIMBUXBAUM@AOL.COM