



PHOTO S
S Bedroom 2.



PHOTO T
T Bedroom 2 looking towards existing modern wardrobe.



PHOTO U
U Master Bedroom.




PHOTO V
V Master Bathroom with modern non-original boxing out above bath.



PHOTO W
W Master Bathroom.



PHOTO X
X Master Bathroom with shower on the right hand side.

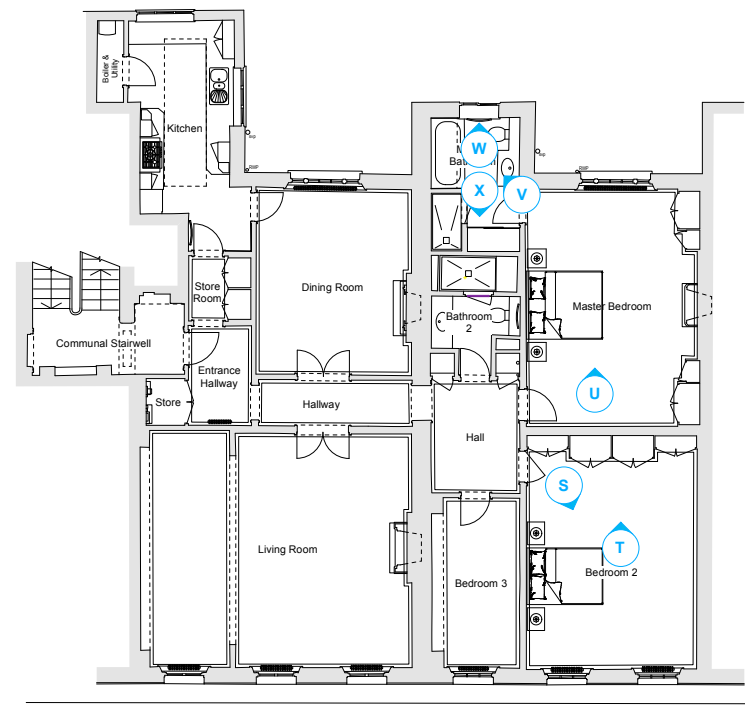

KEYPLAN
1 1:200 @ A3

KEY
XX Photo reference location (refer to key plan on this page for location).

A 01.06.22 Issued for Comment
rev 000 1 1000
do not scale drawing copyright of architects ltd

PRELIMINARY

tfa ARCHITECTS
250 Kennington Lane
London SE11 5RD
t: 020 7091 9800
f: 020 7091 9830
office@tfa.co.uk
www.tfa.co.uk

project
FLAT H 18-20 EATON SQUARE
SW1W 9DD

drawing
EXISTING SITE PHOTOS
SHEET 4

date	24.05.22	dep no	000/053
scale	N/A	rev	A