



Proposed Front Elevation




Proposed Rear Elevation

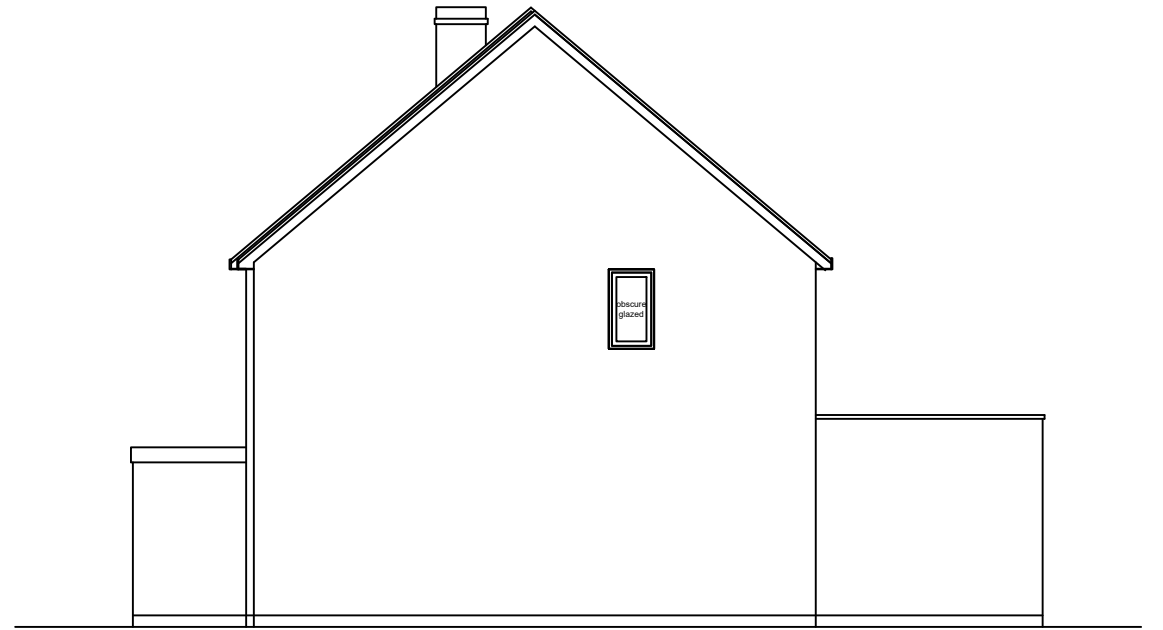

Proposed Side Elevation

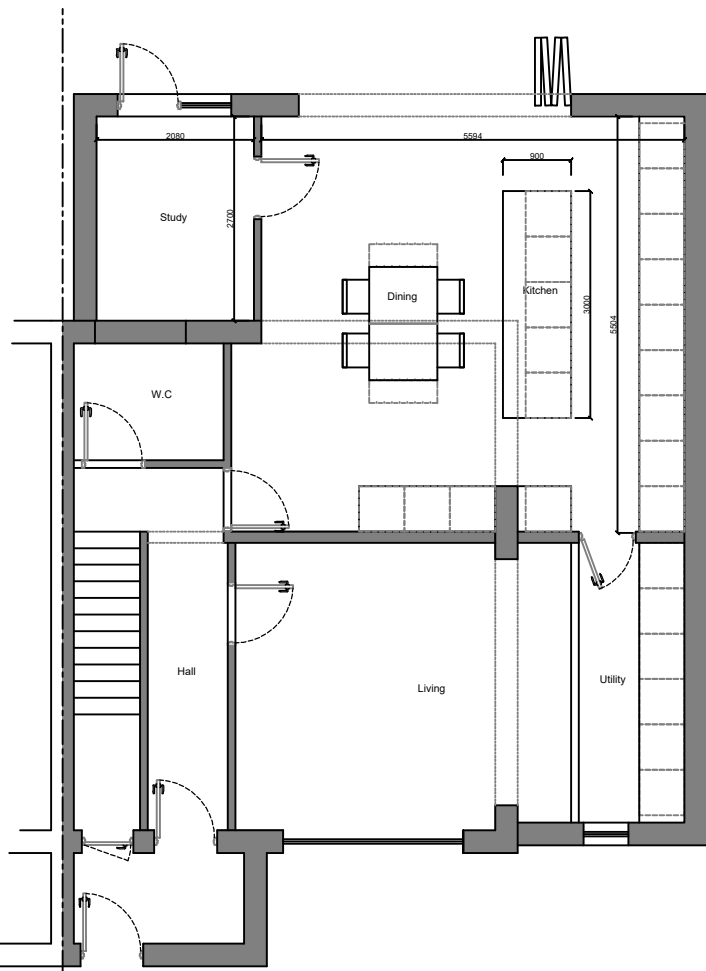

Proposed Ground Floor Plan

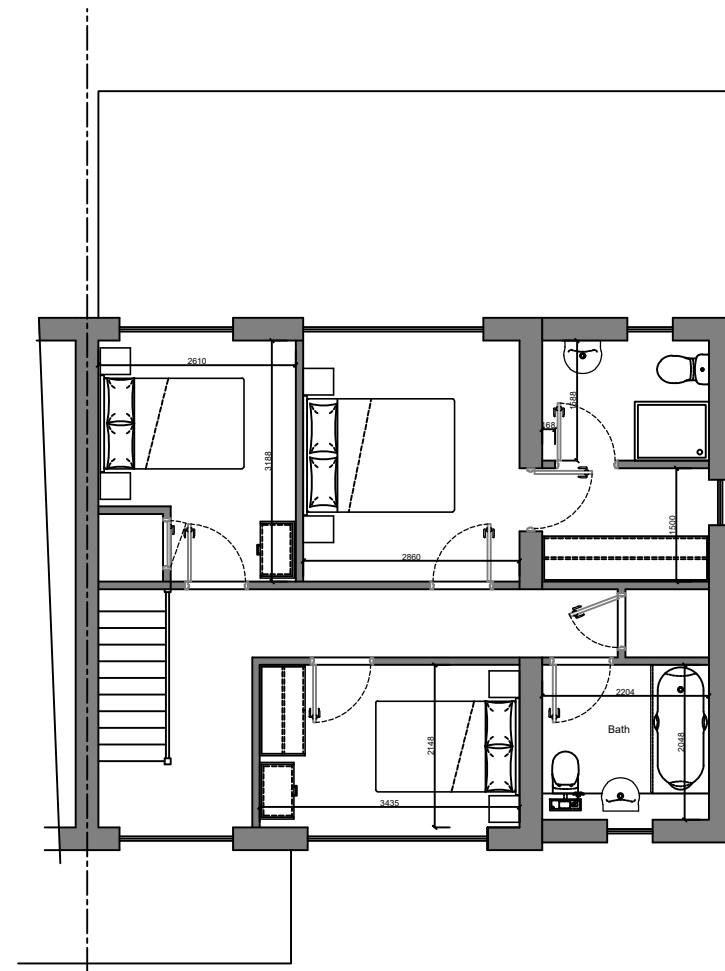

Proposed First Floor Plan



Rev	Description	Drawn	Check	Date
--	-	##	##	##.##.##

Development
208 Outwood Common Rd
Billericay

Scale
1:100

Rev
 -

Drawing Title
Proposed Plans and Elevations

Drawn
GS

Dwg Ref
208OCR-PL-PP-001

Date
Jun '22