


PURPOSE-MADE, PAINTED
DOUBLE GLAZED FLUSH
CASEMENT WINDOWS
FRICTION STAY,
CONCEALED HINGES

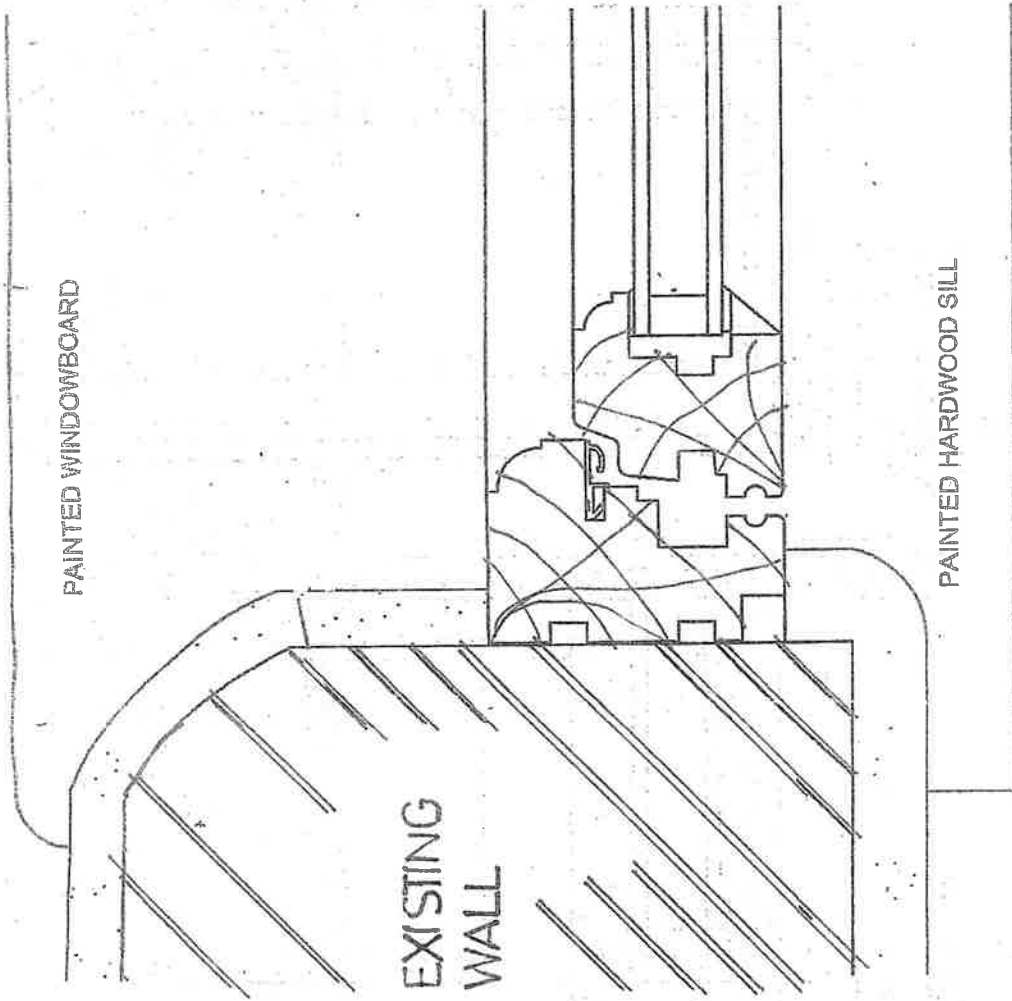

jamb. 1:2.

elevation. 1:10.