



Horse Exercise Area/Arena Layout

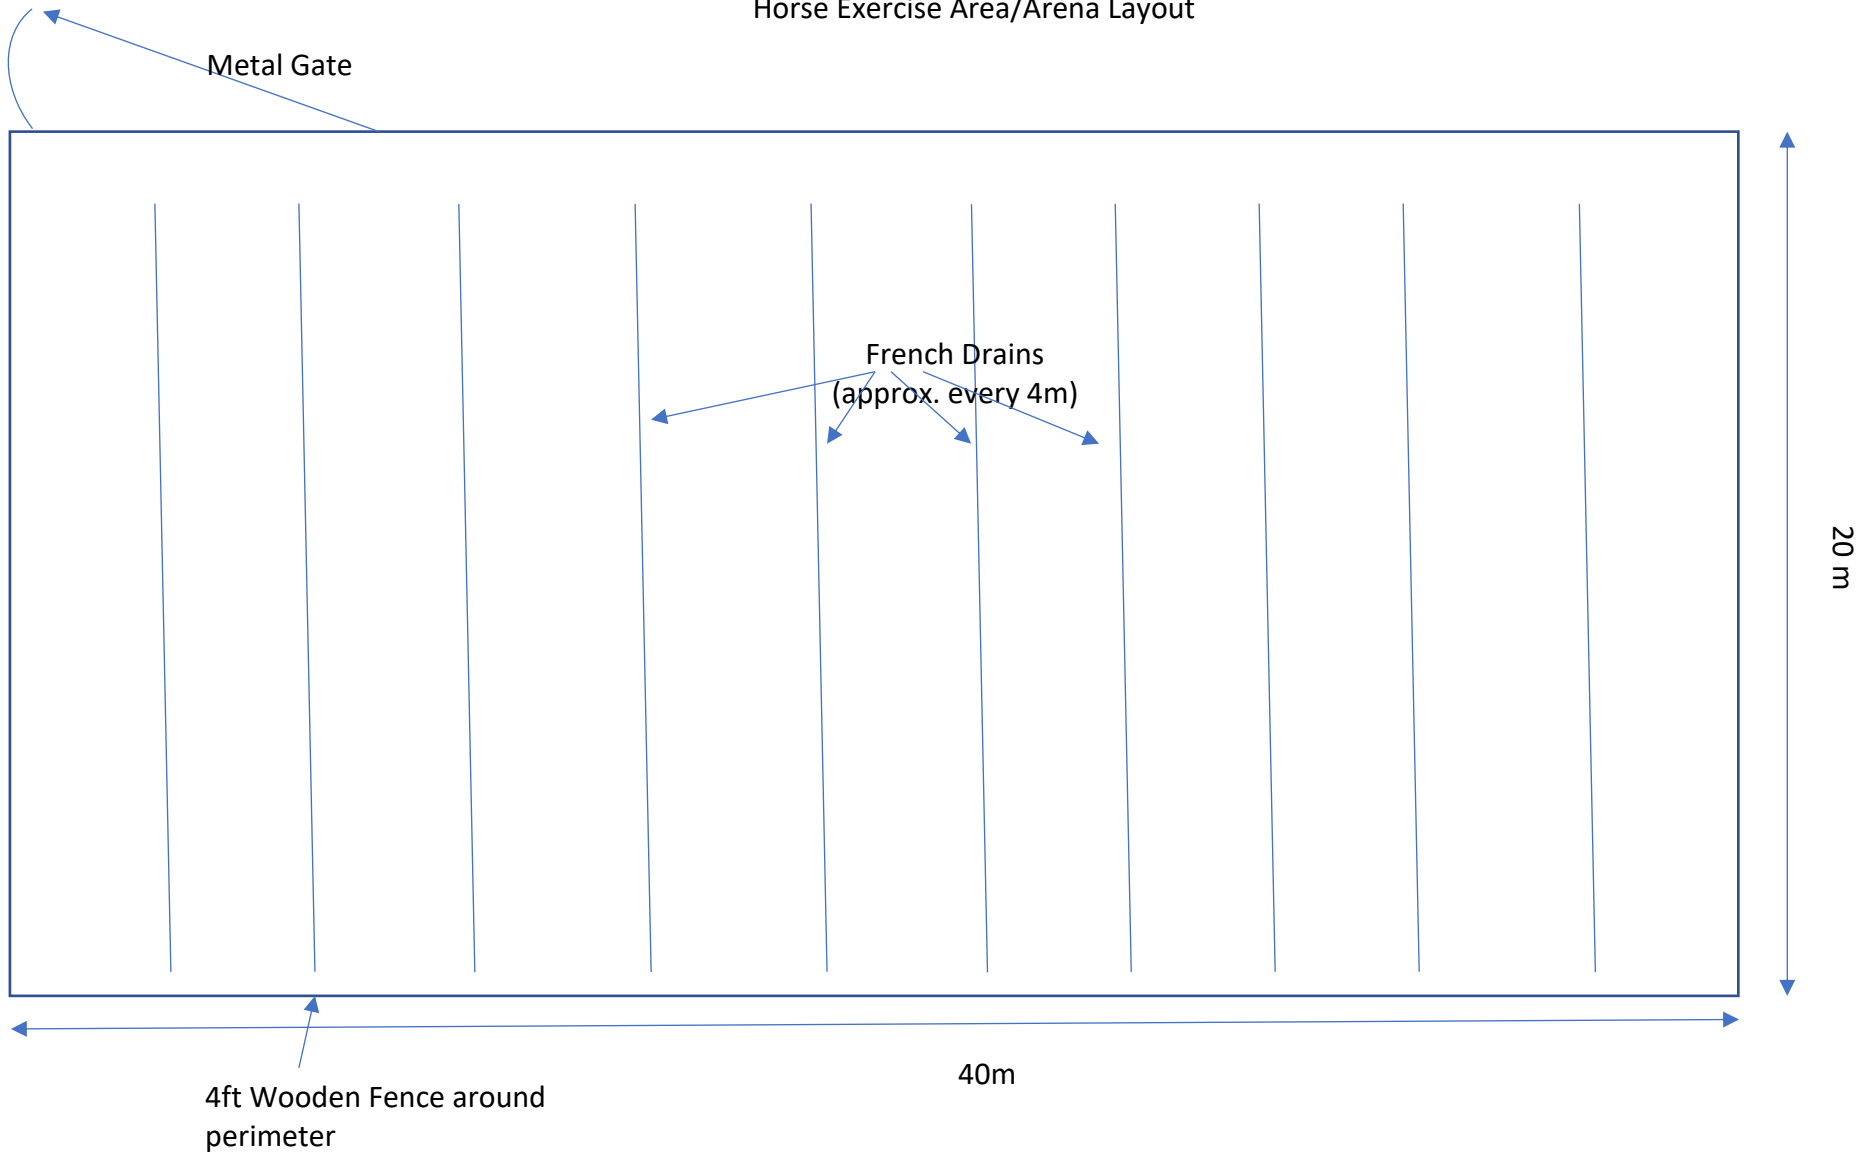

Materials proposed to be used:

- Wood posts and rails for fence and perimeter boundary.
- French Drains for Drainage.
- Equestrian Grade Membrane under hardcore and above hard core.
- Silica Sand and Fibre Mix for top surface.
- Limestone (non dust) for Hardcore.

View of layers for the Arena

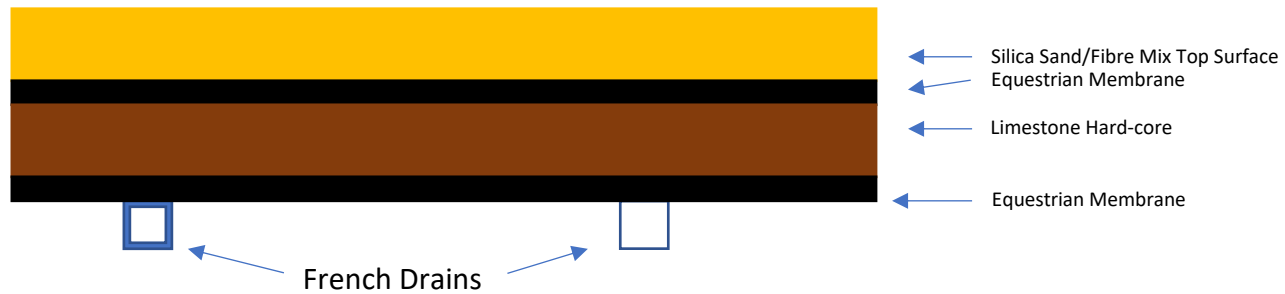

Proposed View

