

6.5 Tree Constraints Plan




SCALE :
1:300 @ A3


DATE :
27/06/2022



Crown Spread

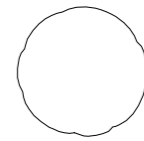

Root Protection Area

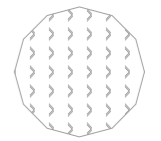

Category 'A'



Category 'B'



Category 'C'



Category 'U'



- Tennis Court
- Garage Extension
- Tennis Court Access Route
- Garage Access and Storage
- CEZ Fencing

