
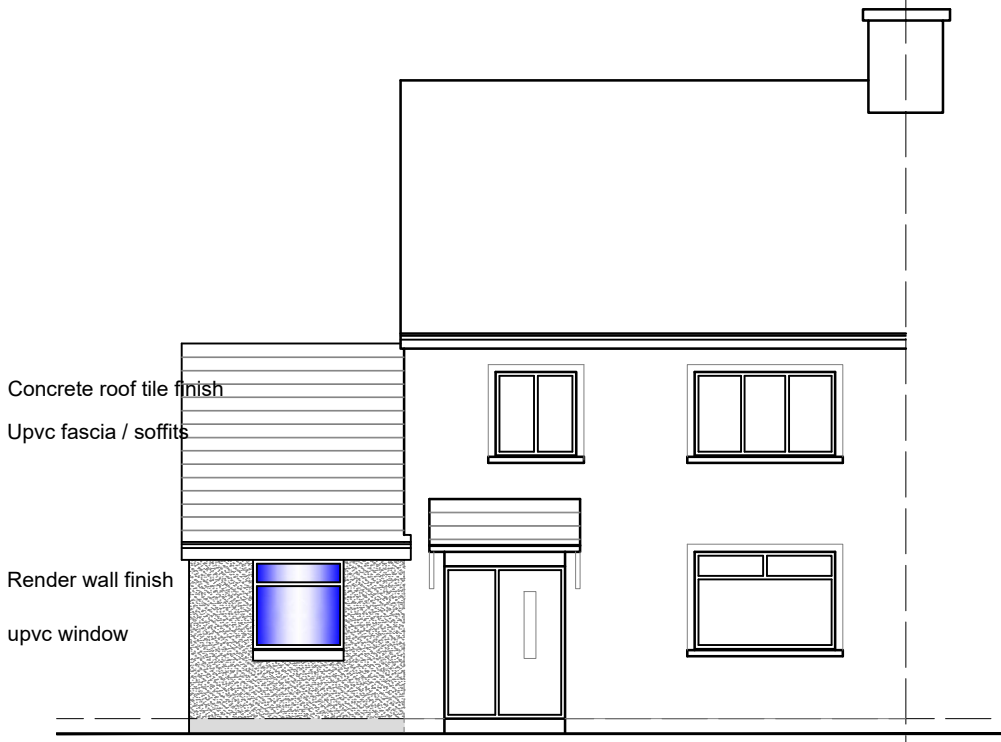



Important

The contractor will be held to have examined the site and checked all dimensions and levels before commencing construction work. No assumption should be made without reference to the architect. No dimensions should be scaled from this drawing.


Revision	Date	By

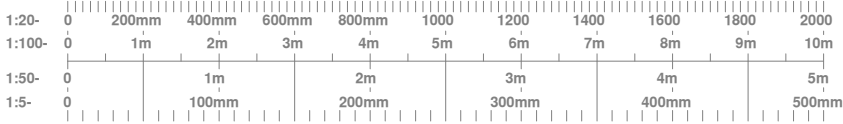


Front Elevation As Proposed

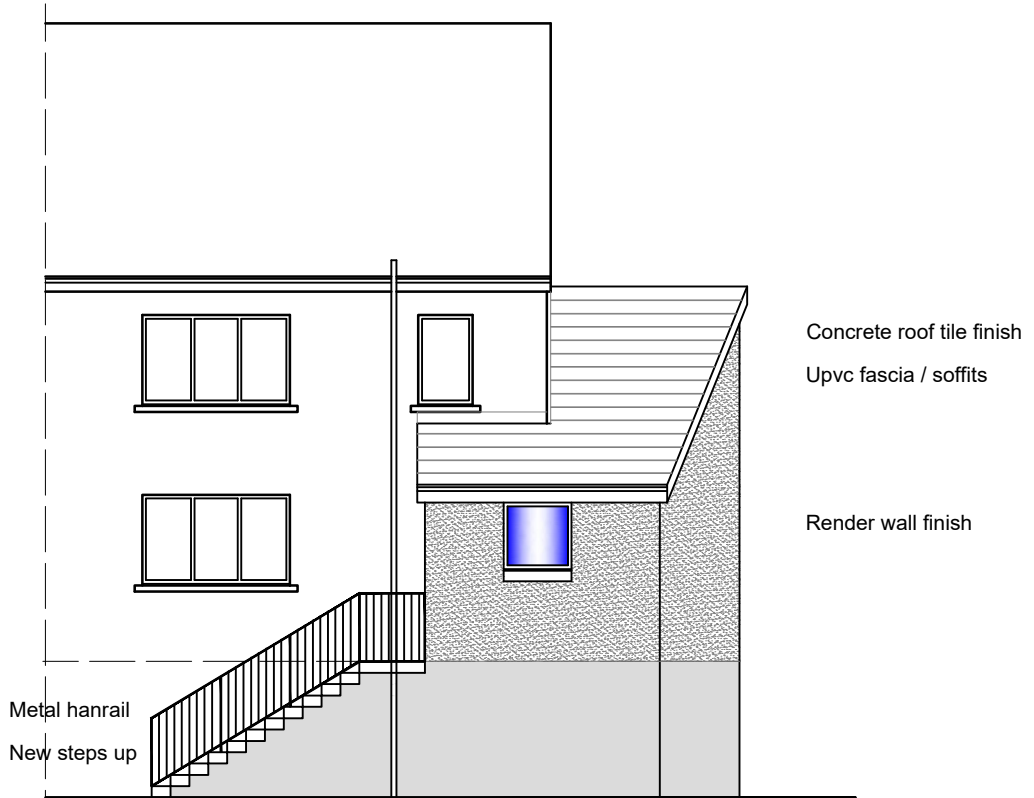

Rear Elevation As Proposed

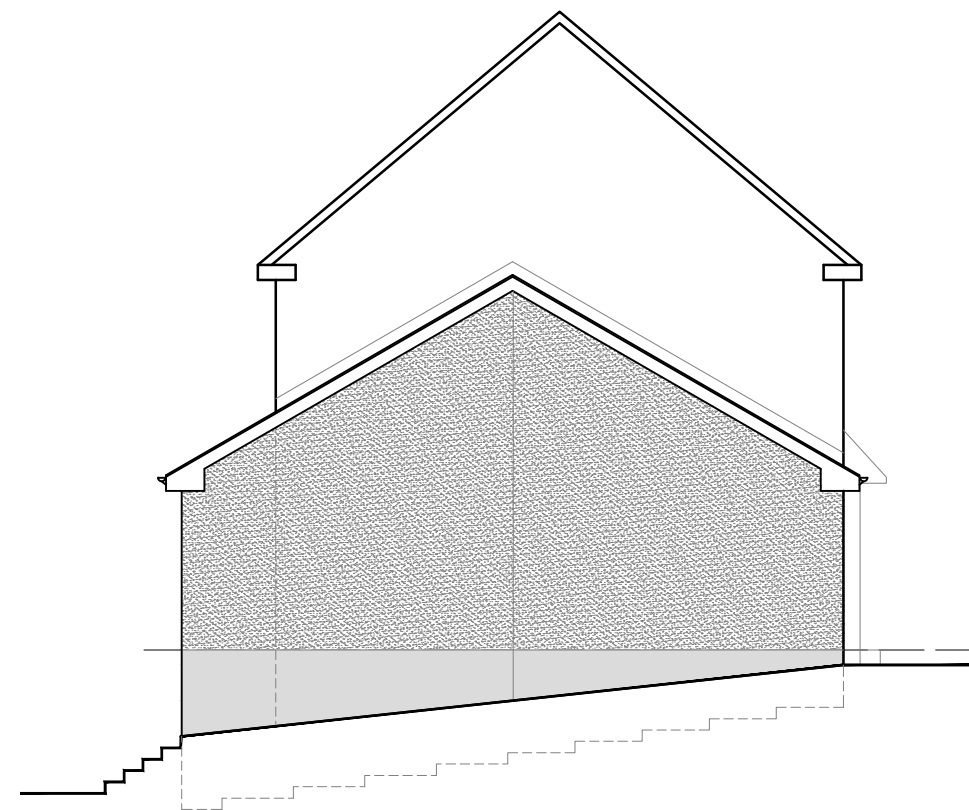

Gable Elevation As Proposed

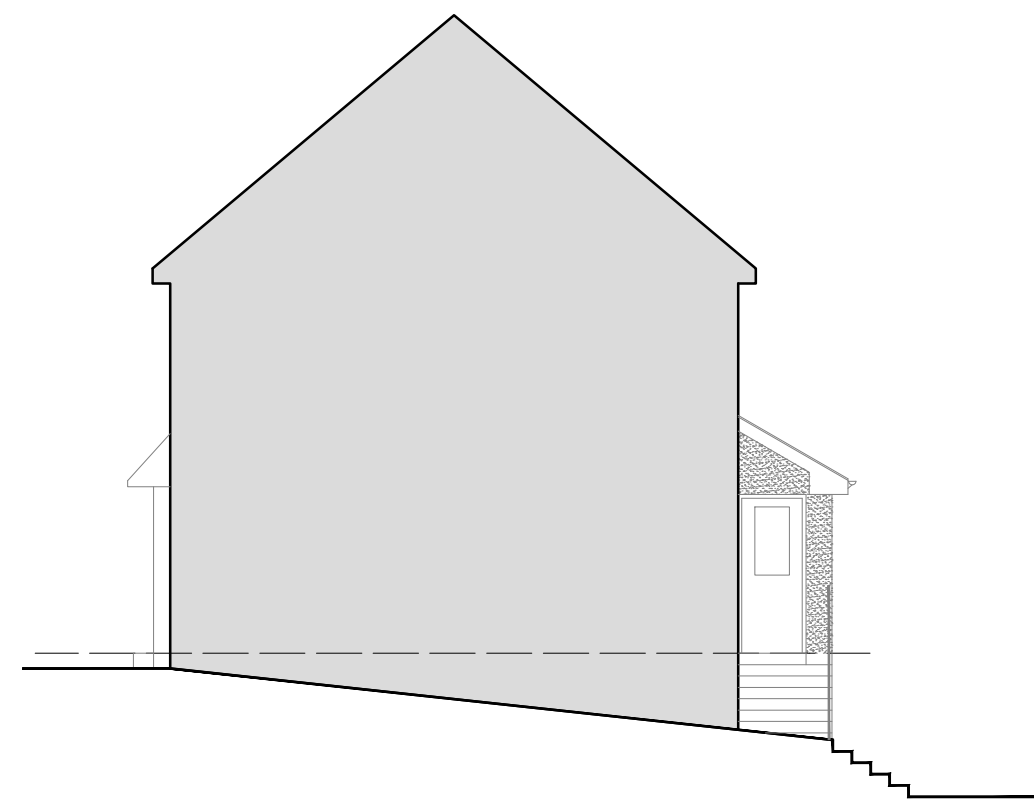

Gable Elevation As Proposed From Neighbours

External Finishes Specification

EXTERNAL WALLS TO NEW EXTENSION:
New external rendered walls with lower smooth render wall finish to match with existing property

ROOF TO EXTENSION:
New dark grey concrete roof tiles on timber roof rafters, tiles to match existing roof colours and texture

NEW WINDOWS / DOORS
Upvc white coloured window / doors
Black upvc rwp and gutters

FASCIA'S:
New white coloured upvc fascia's and soffits

DRAINAGE
New extension drain connected into existing drainage

Planning Approval

Client
Mr & Mrs Courtney

Project Title
Elevations As Proposed
41 Park Road, Calderbank
Airdrie
ML6 9TG

Drawing Title
Plans & Roofplan As Proposed

AI Architectural Design Ltd
Complete Bespoke Architectural Services

5 Cherrybank Walk, Airdrie
North Lanarkshire ML6 0HZ

Tel: 01236 769579
Mob: 07770611090
email: george@a1archdesign.co.uk

Scale
1:100

Date
April 2022

Job No. A1-718/22	Drawing No. L (2-) 003	Rev. -
----------------------	---------------------------	-----------