


CDM REGULATIONS
SIGNIFICANT OR UNUSUAL HAZARDS ARE HIGHLIGHTED BELOW:


SAFE METHODS OF WORK ARE THE RESPONSIBILITY OF THE CONTRACTOR
AND ARE TO BE IDENTIFIED IN THE HEALTH AND SAFETY PLAN

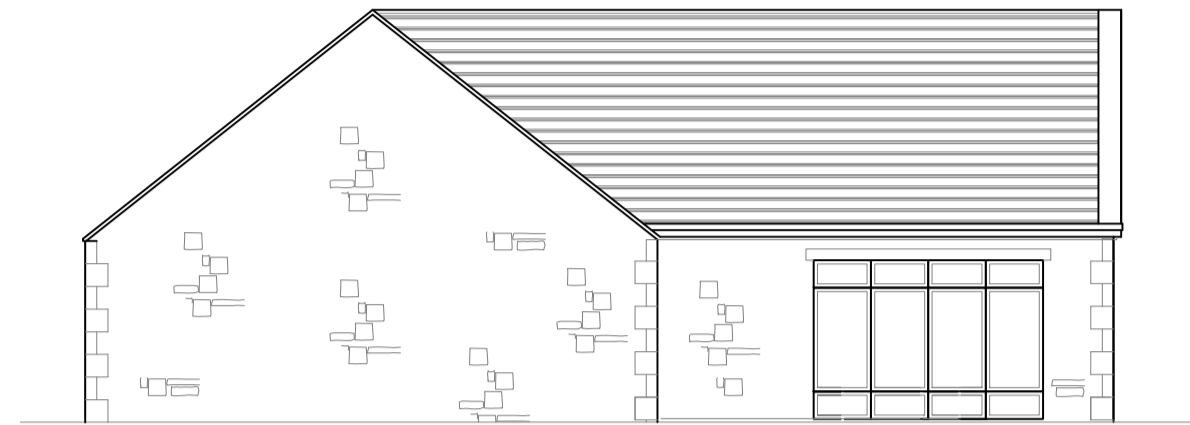

SOUTH ELEVATION AS PROPOSED
SCALE: 1/100




WEST ELEVATION AS PROPOSED
SCALE: 1/100

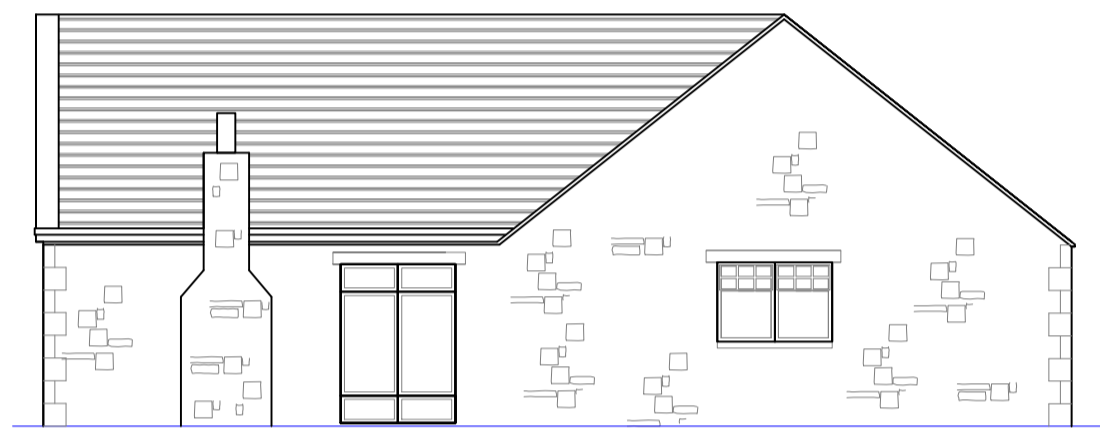


NORTH ELEVATION AS PROPOSED
SCALE: 1/100



EAST ELEVATION AS PROPOSED
SCALE: 1/100

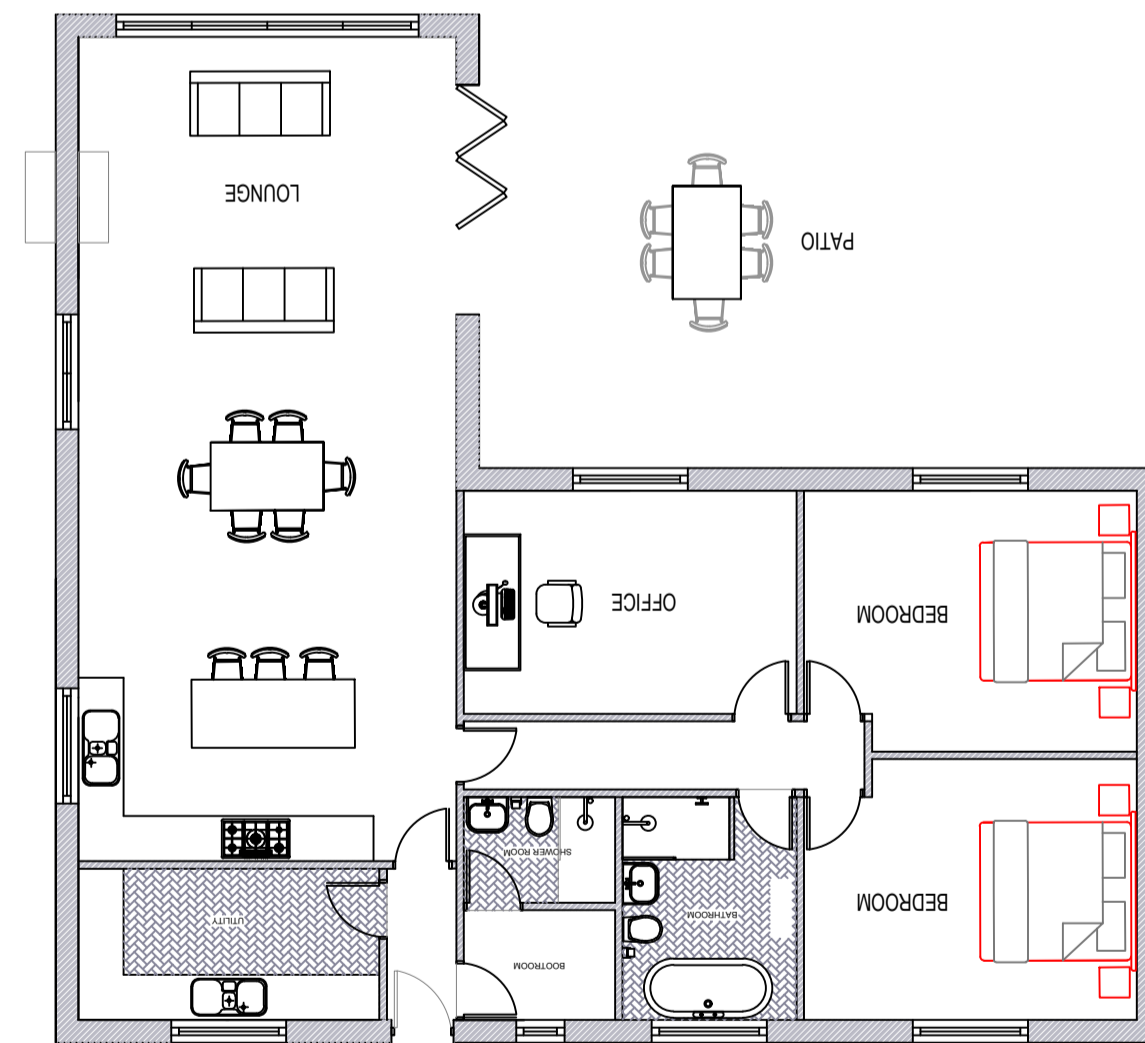

FLOOR PLAN AS PROPOSED
SCALE: 1/100

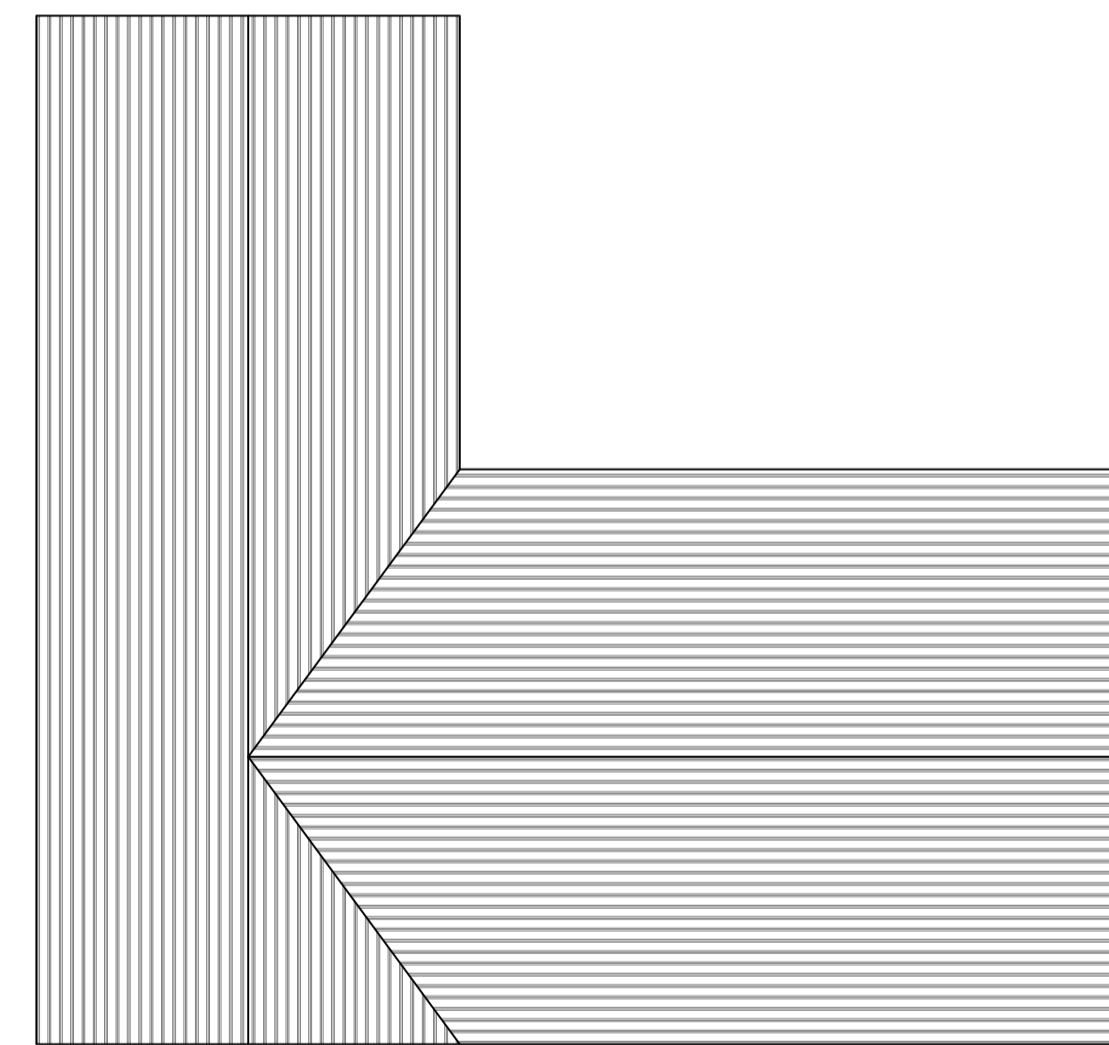

ROOF PLAN AS PROPOSED
SCALE: 1/100

REV.	DATE	BY	DESCRIPTION	CHK/APD
------	------	----	-------------	---------



DANIEL ARMSTRONG ASSOCIATES
ARCHITECTURAL SERVICES
"DESIGNING FOR THE FUTURE"
dan@danielarmstrongassociates.com www.danielarmstrongassociates.com

CLIENT
MR & MRS ARMSTRONG

PROJECT
**LAND AT WAYNRIGGS
HUMSHAUGH**

TITLE
**FLOOR PLANS & ELEVS
AS PROPOSED**

SCALE	DATE	DESIGN	DRAWN	CHK/APD	SHT.
1/100	06/12/22	LJA	LJA	DJA	A1

STAGE	DRAWING NUMBER	REV.
	2201-002	E