





FRONT ELEVATION

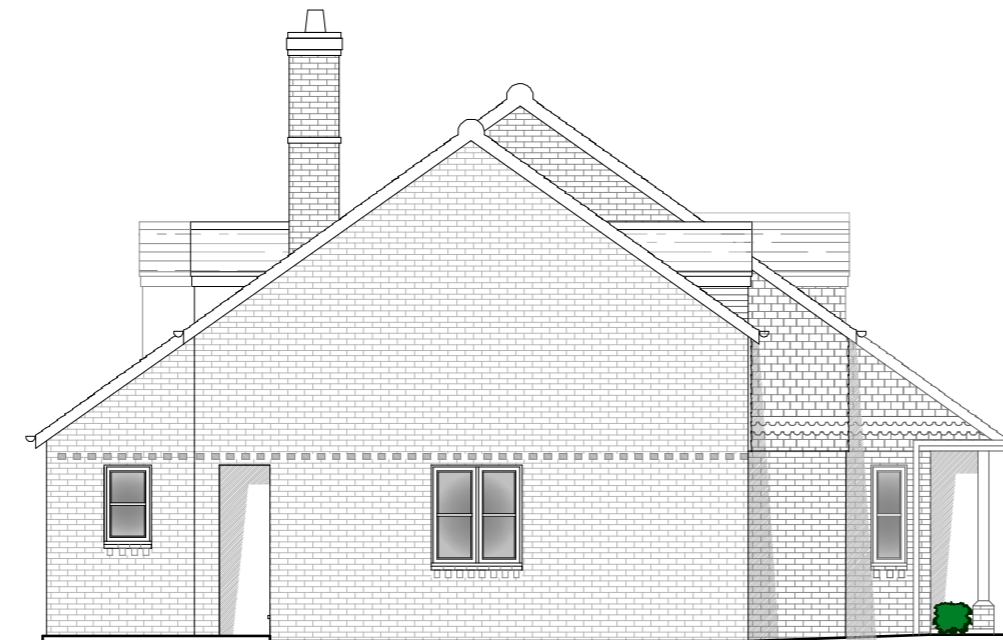


SIDE ELEVATION




REAR ELEVATION

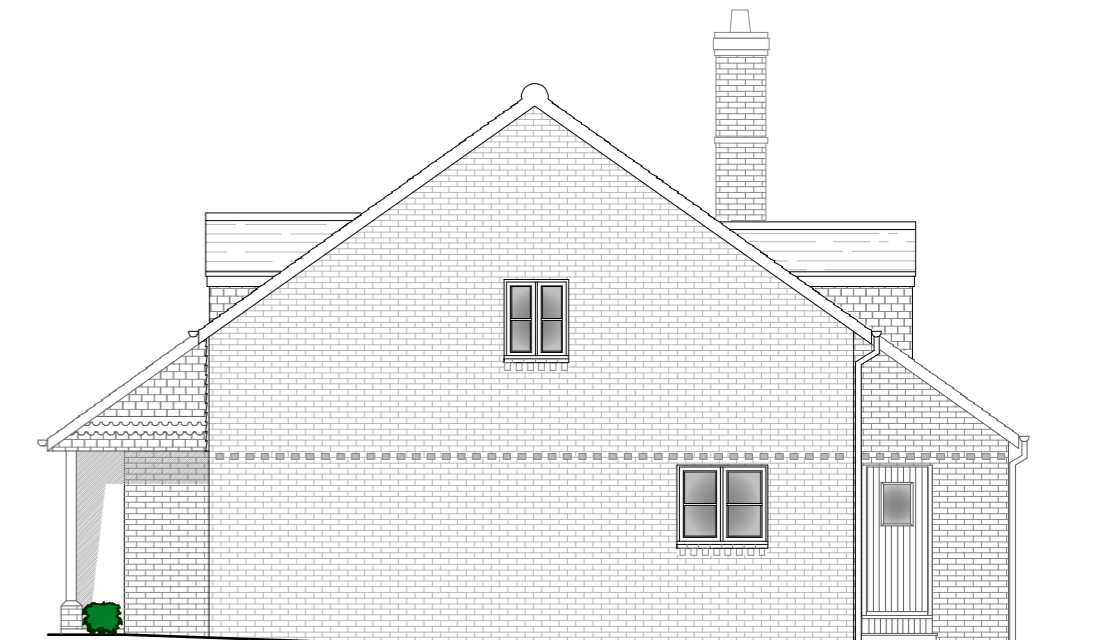


SIDE ELEVATION

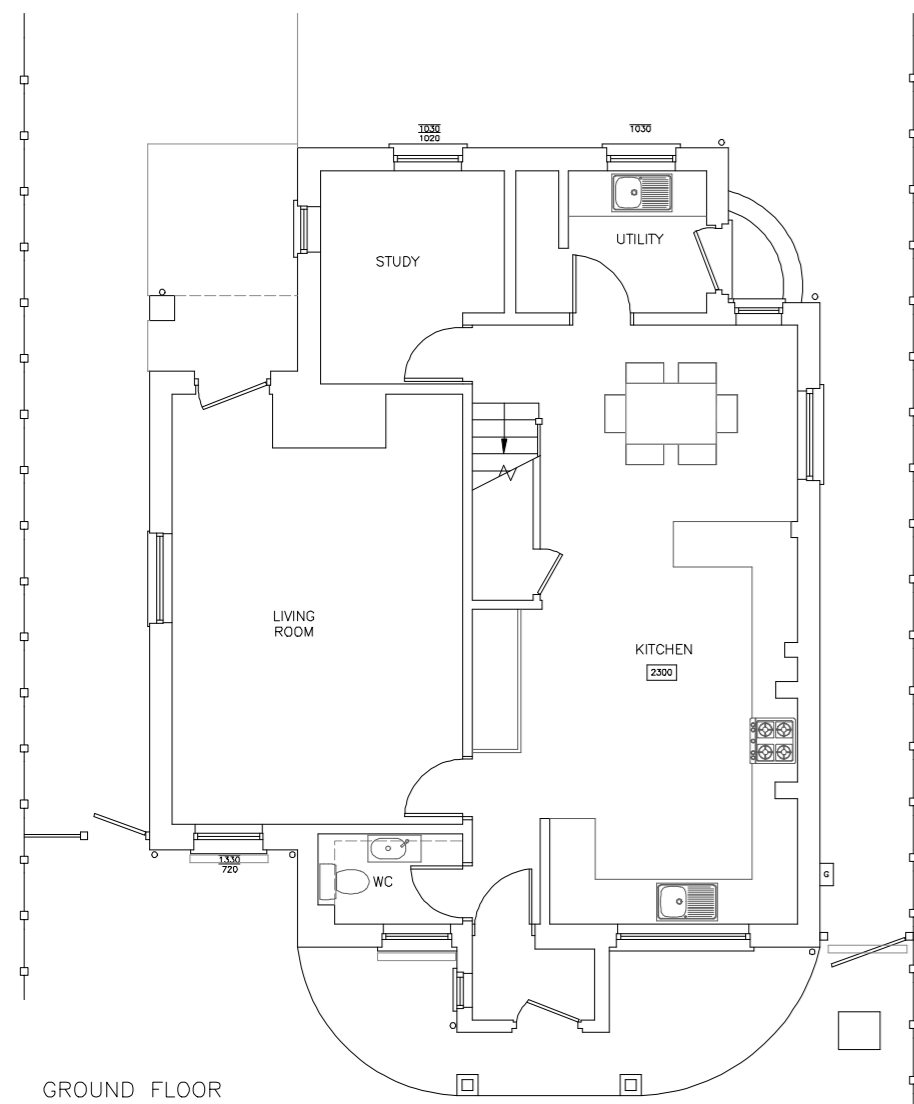

GROUND FLOOR

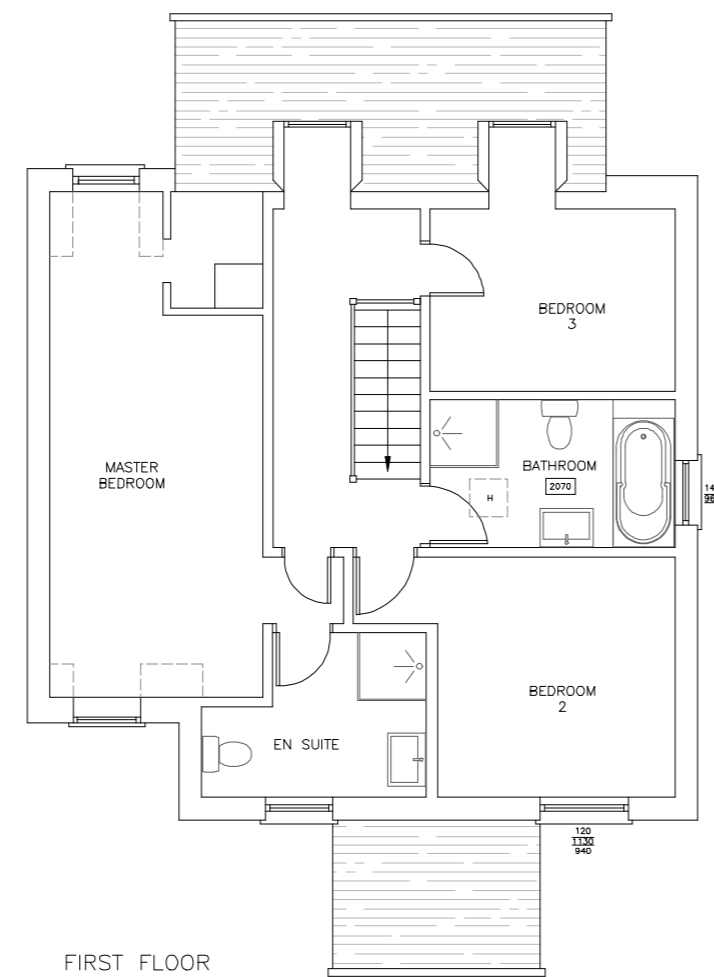

FIRST FLOOR

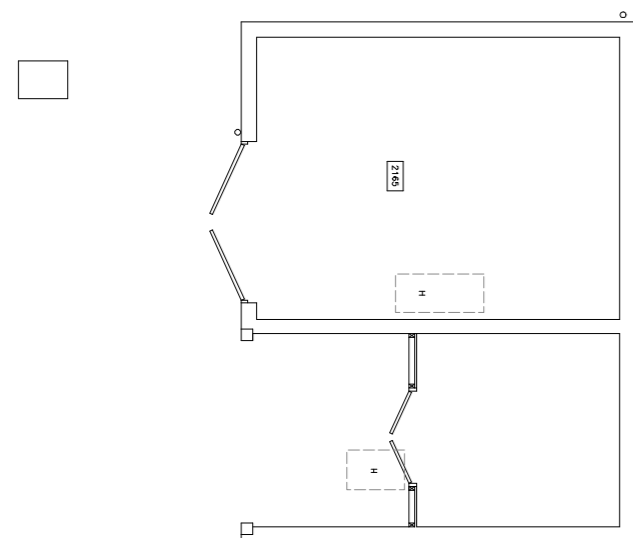

Client:
Chibber

Project:
4 Bradley Common, Birchanger, Bishop's Stortford, CM23 5QD

Drawing:
Plans and Elevations as Existing

Scale:
As indicated @ A2 1:100

Drawn by: Checked By: Revision:

Drawing No:
083 - 02

THIS DRAWING IS A COPYRIGHT
 All dimensions to be checked on site or in the workshop before work commences.
 Only figured dimensions to be worked to. Any discrepancies to be reported to CANNON
 Architectural Design Ltd.

