
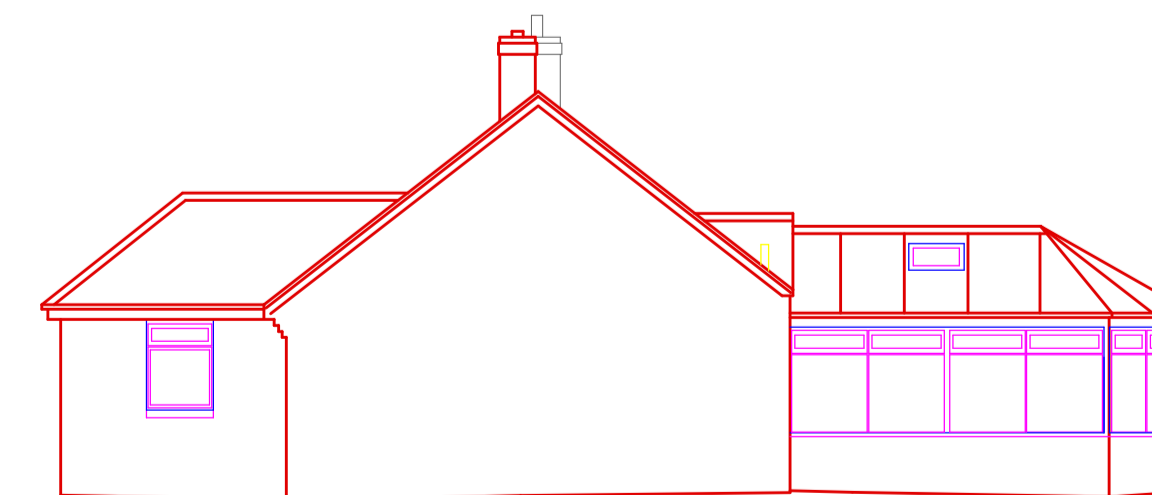
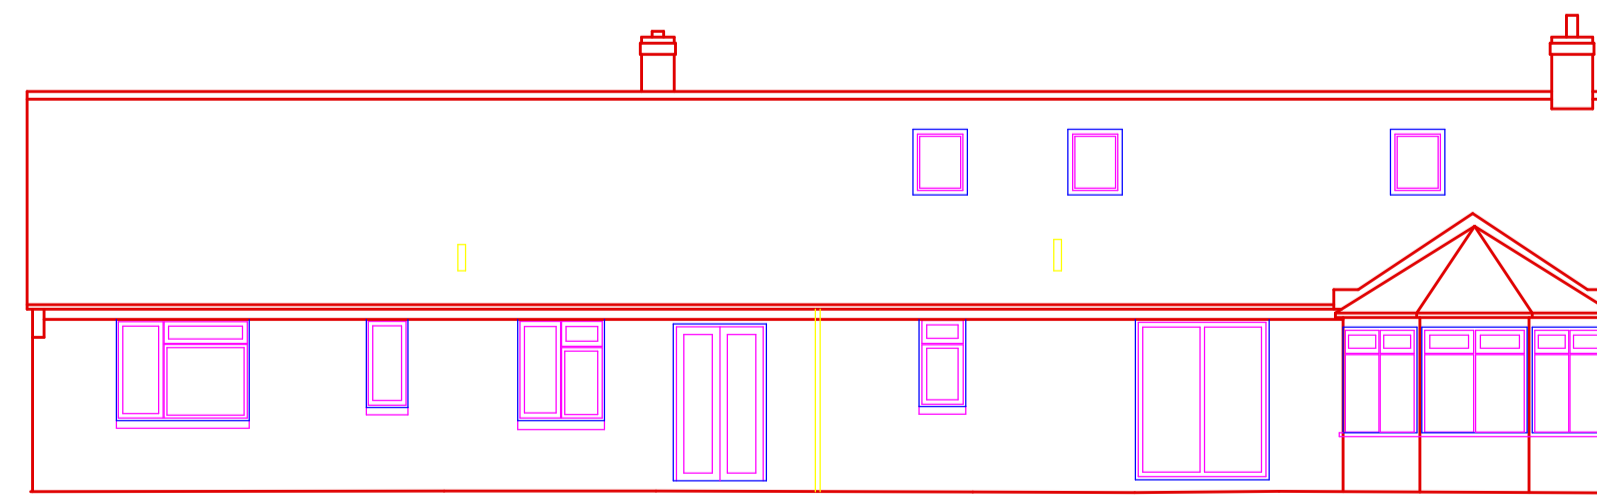
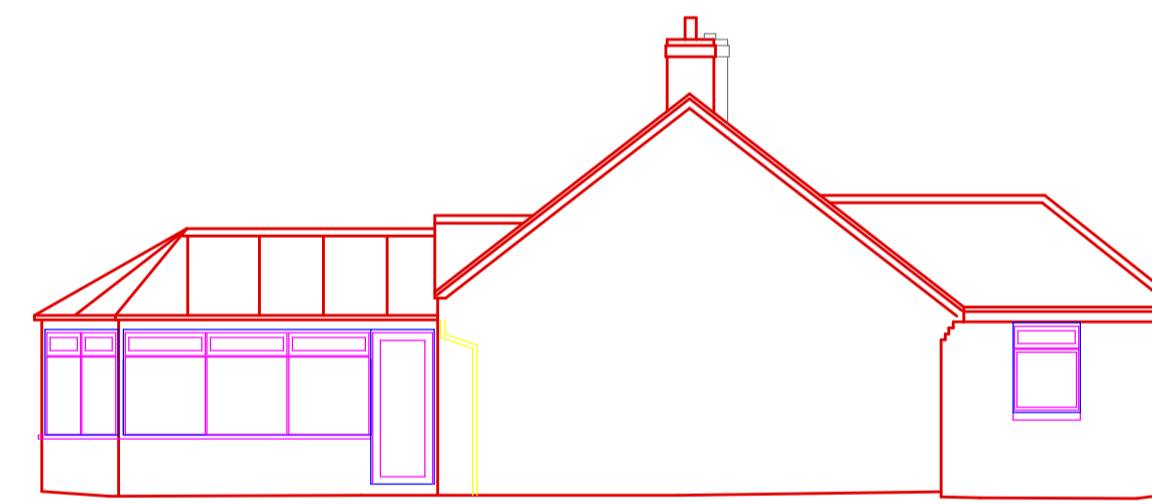
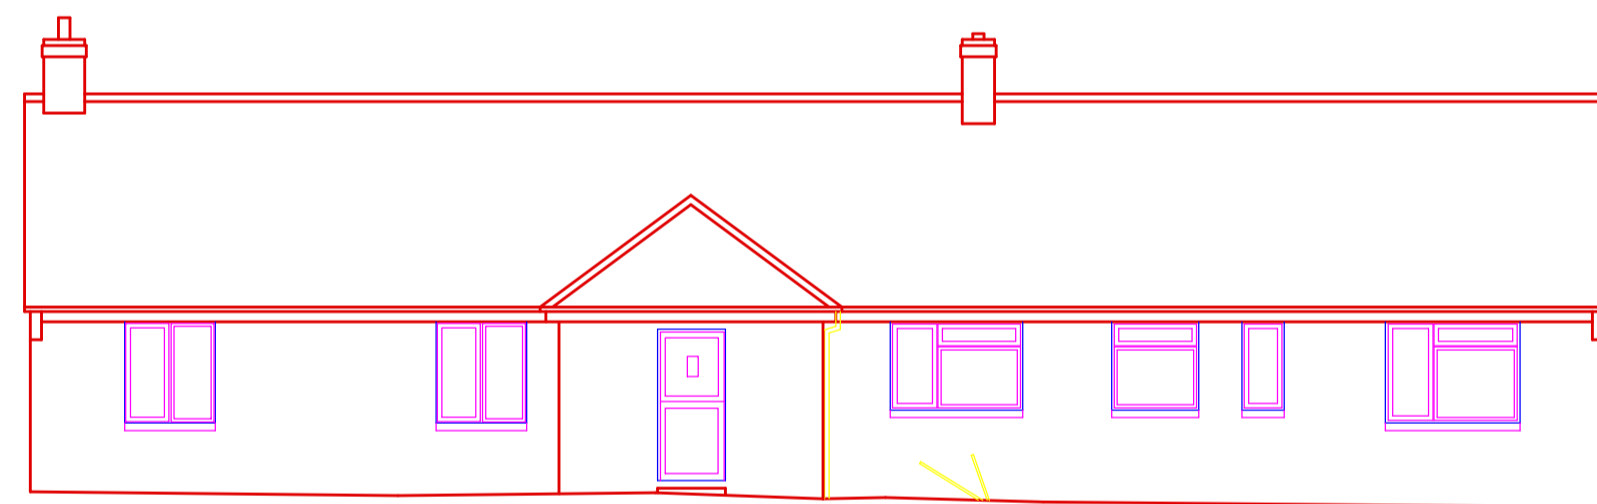
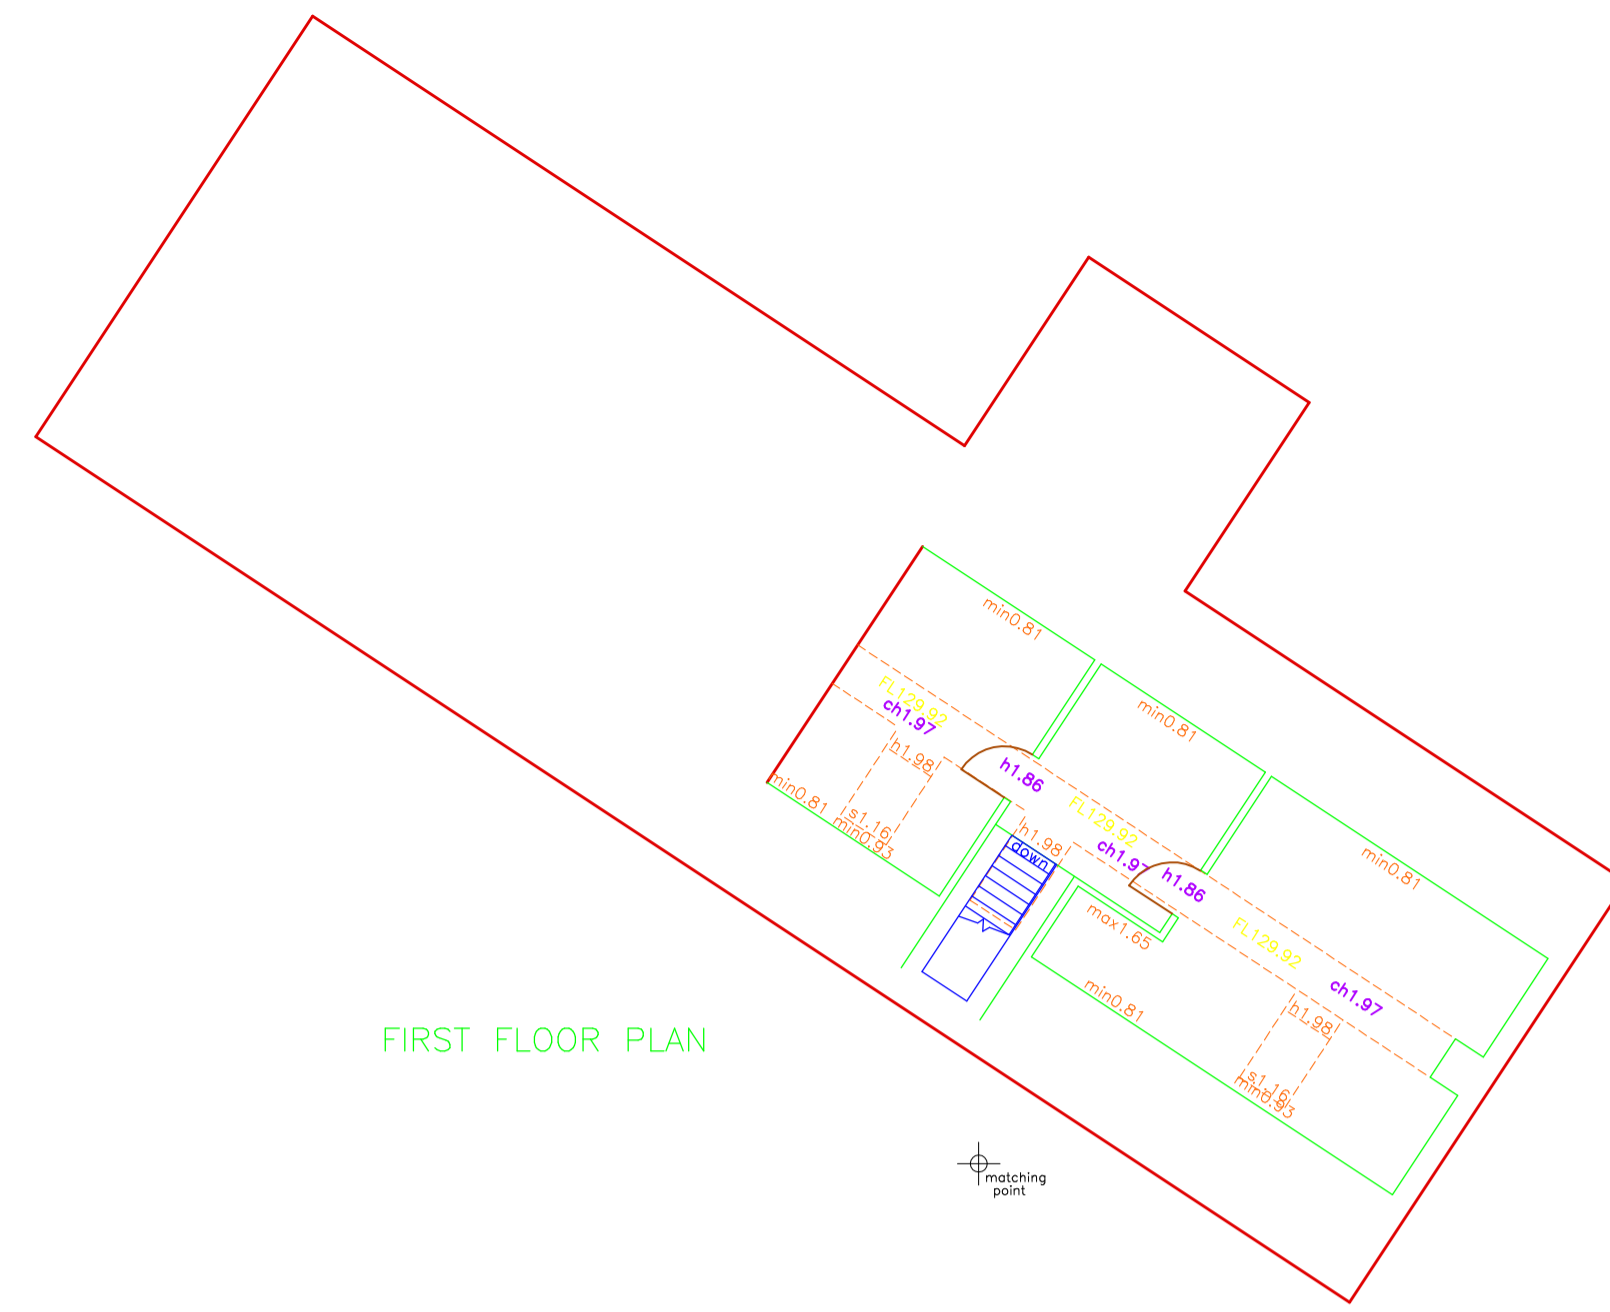


key=	ceiling height
ch	Floor level relative to external survey
fl	head height from floor
h	inversion height
in	minimum height from floor
min	maximum height from floor
max	sill height from floor
s	height to underside
w/s	

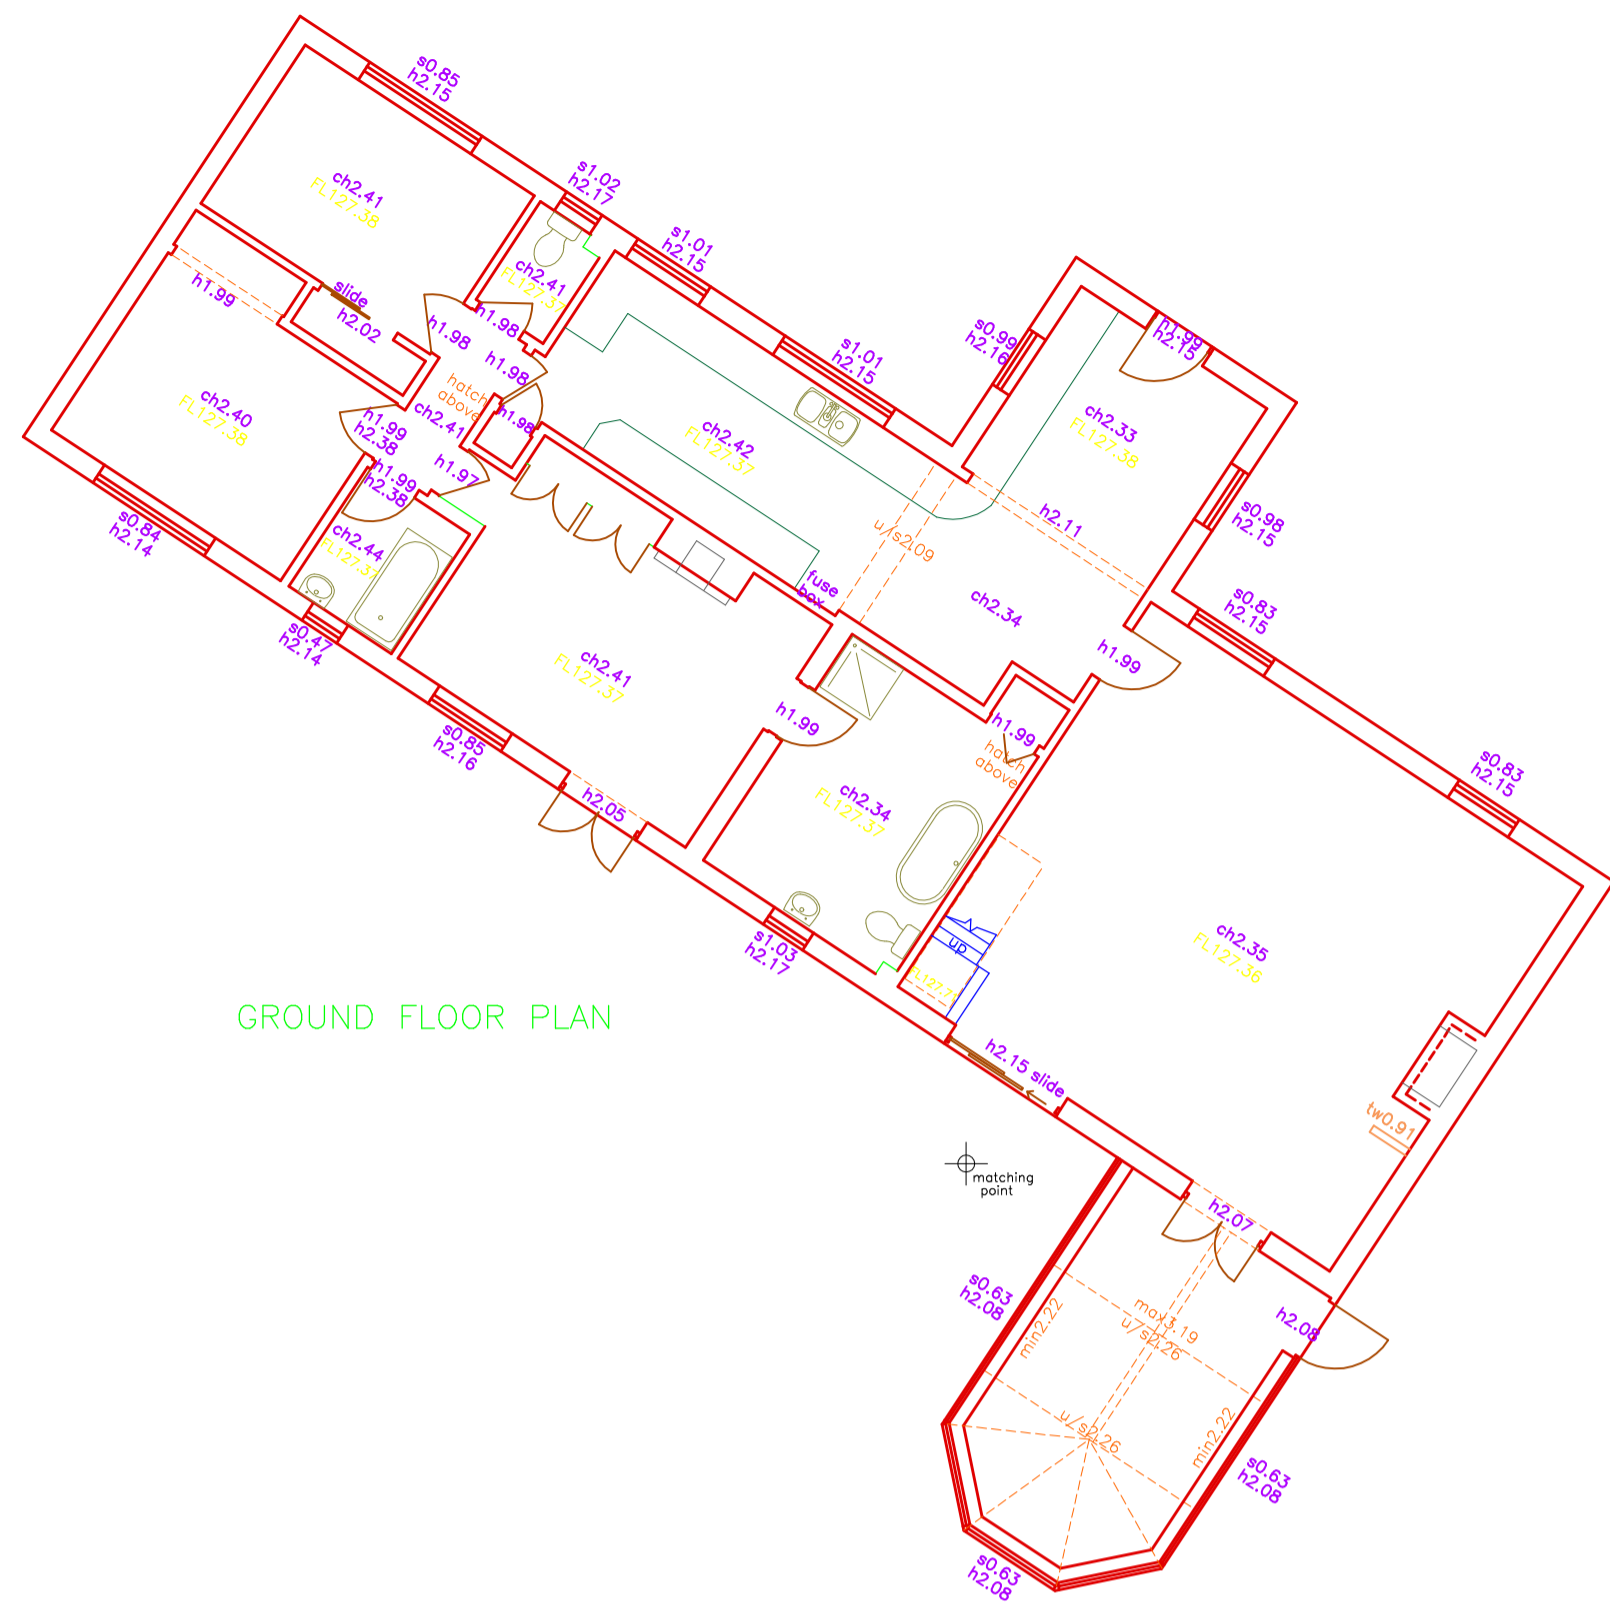

INDICATIVE

NOTES:
LEVELS RELATE TO D.S DATUM
ALL DIMENSIONS & LEVELS SHOWN IN METRES
ON SITE DIMENSION ACCURACY IS TAKEN RELATIVE TO THE PRINTED SCALE AND SHOULD BE CHECKED ON SITE WHERE OF CRITICAL IMPORTANCE

**P STUBBINGTON
LAND SURVEYS LTD**

THE MEAD
DURLEY BROOK ROAD
DURLEY
SOUTHAMPTON
HAMPSHIRE
SO32 2AR
TEL : 023 8060 1876
MOBILE: -
07973 348165
EMAIL: -
PAUL@PSLANDSURVEYS.COM

CLIENT: -	P BLISS
CONTRACT: -	THE WELL GARDEN BRADLEY SO24 9RY
TITLE: -	MEASURED SURVEY
SCALE: -	1: 100 @A1
DRAWING NO.	9758/OS
DATE: -	APRIL 2022
SURVEYOR: -	RD/NLA

