



DRAINAGE

- Foul drainage to existing mains sewer
- Surface water - existing re-routed and re-connected back to existing system
- Surface water - additional to new soakaway

Site Block Plan As Proposed

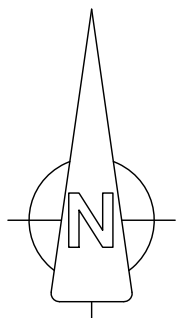

SCALE

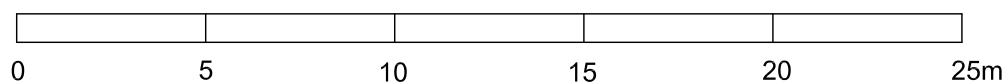

J M A D Architecture			
www.jennymcintee.co.uk info@jmadarch.co.uk Tel 07921 003153			
Project:	Proposed Extension	Date:	May 2022
Address:	School House, Heath Lane, Wilsford, Grantham NG32 3PG	Scale:	1:200 on A3
		drawn:	AH checked: JM
Client:	Mr & Mrs Leech	Job No:	21101
Drawing Title:	Site Plan as Proposed	Dwg No:	302 A