




FARMHOUSE NORTH




FARMHOUSE SOUTH




FARMHOUSE WEST

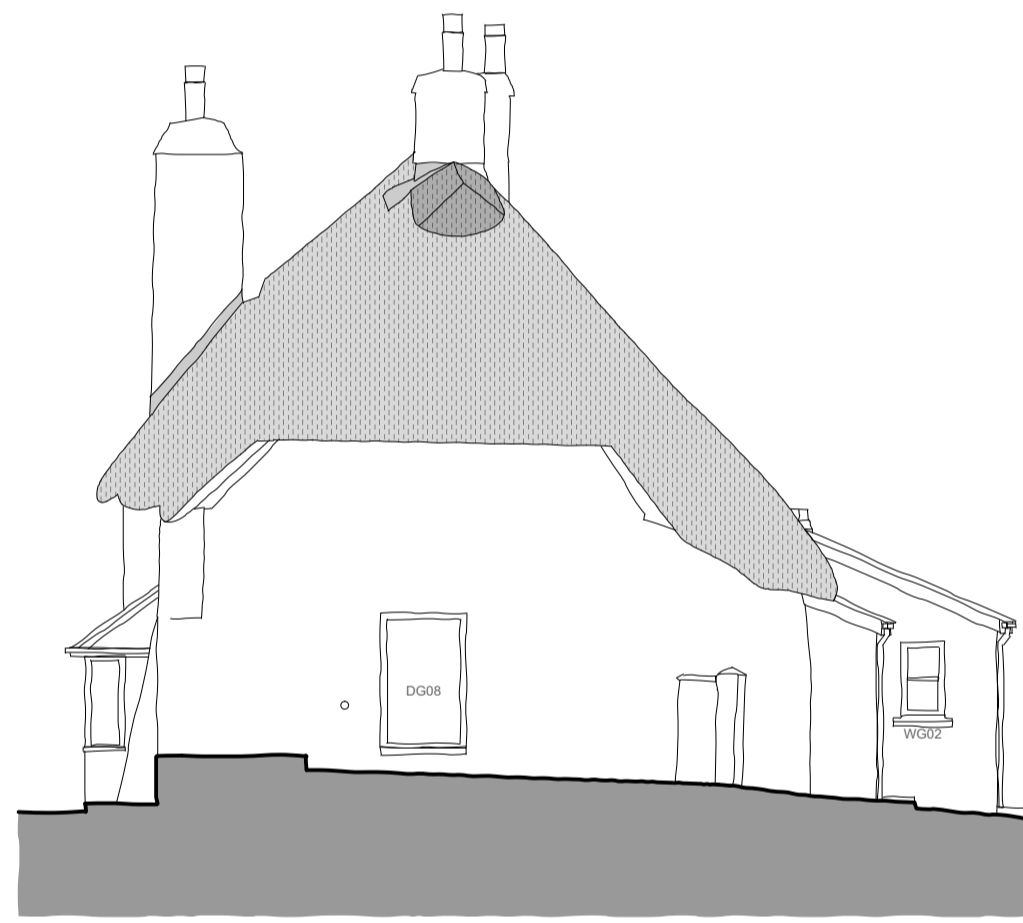


FARMHOUSE EAST

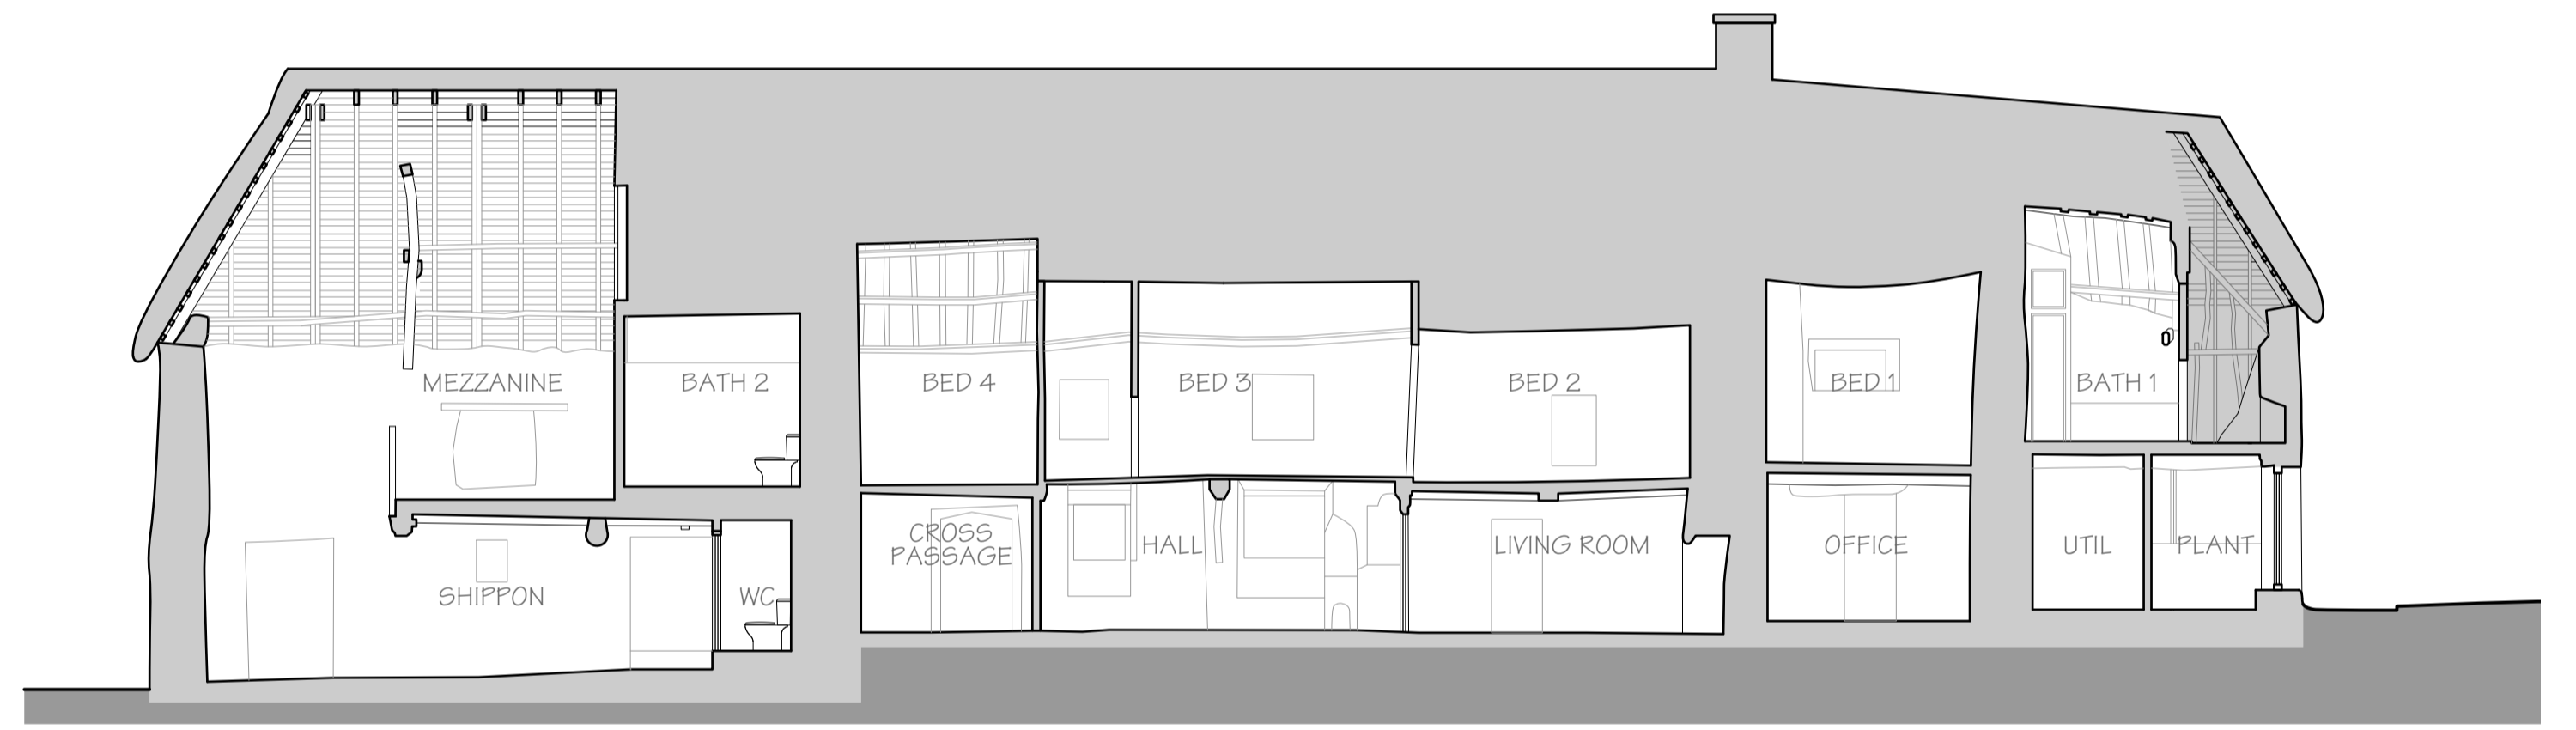


SECTION A-A

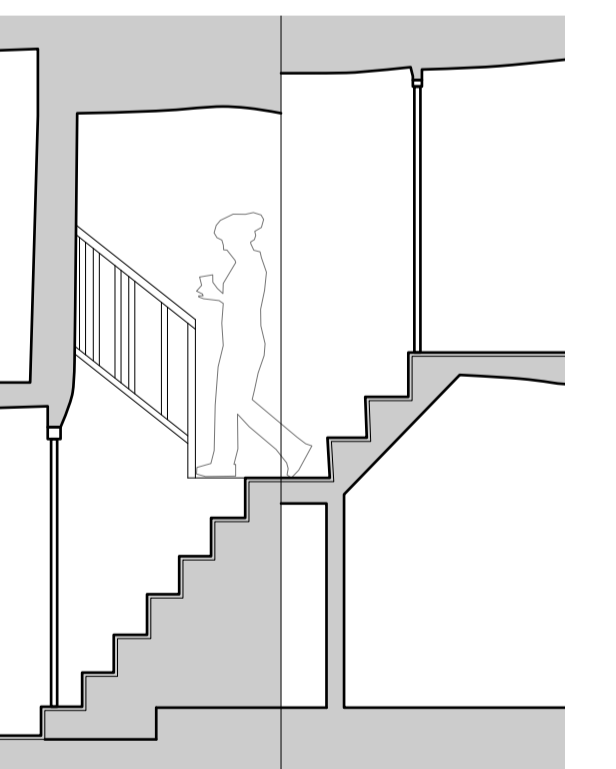


STAIR SECTION

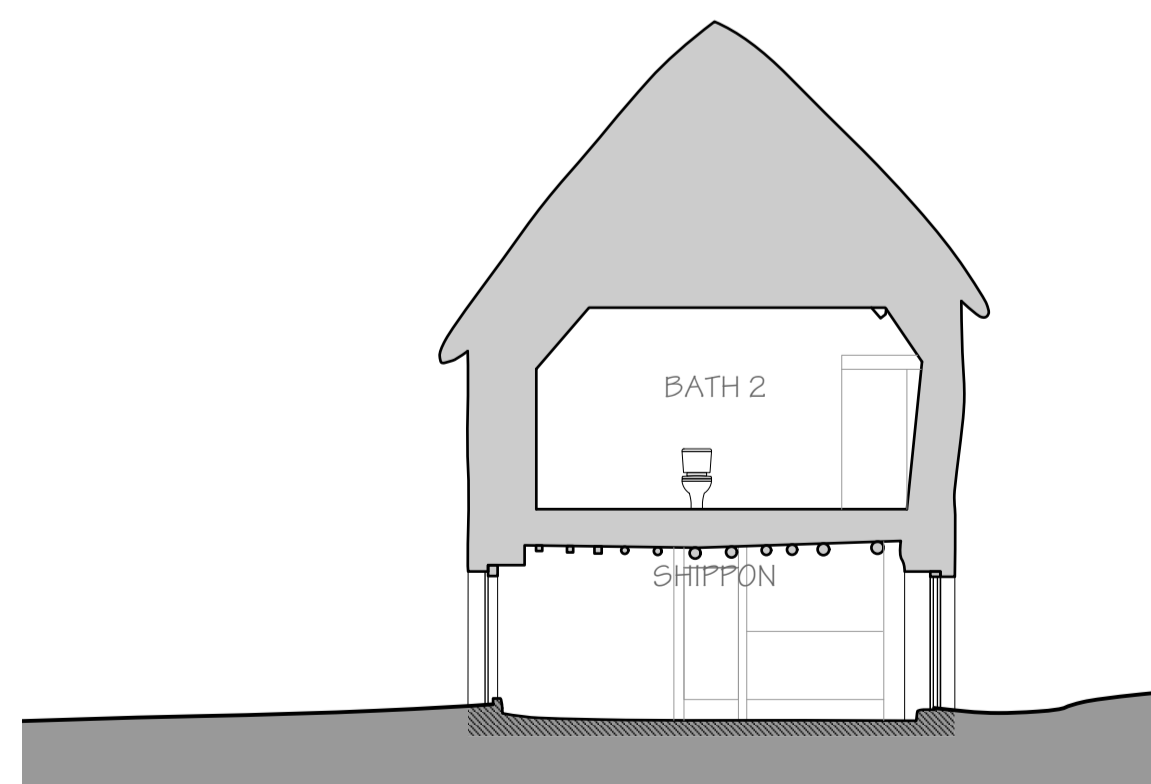


SECTION B-B

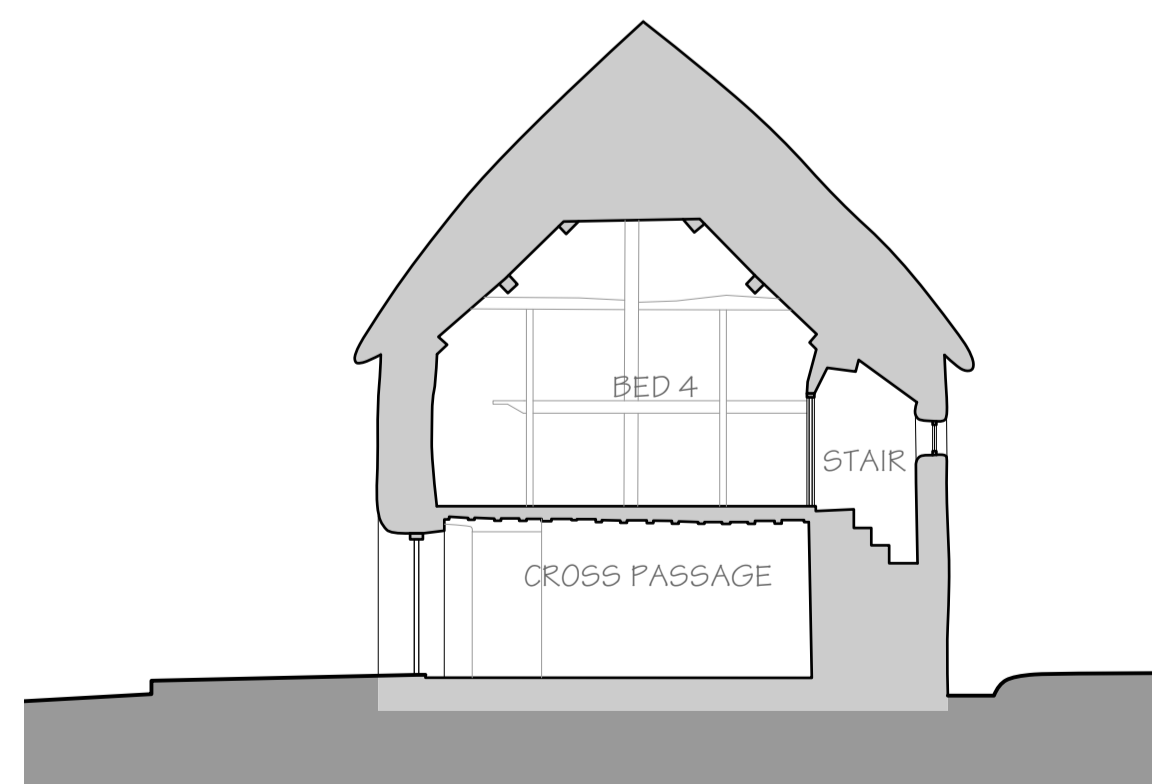


SECTION C-C

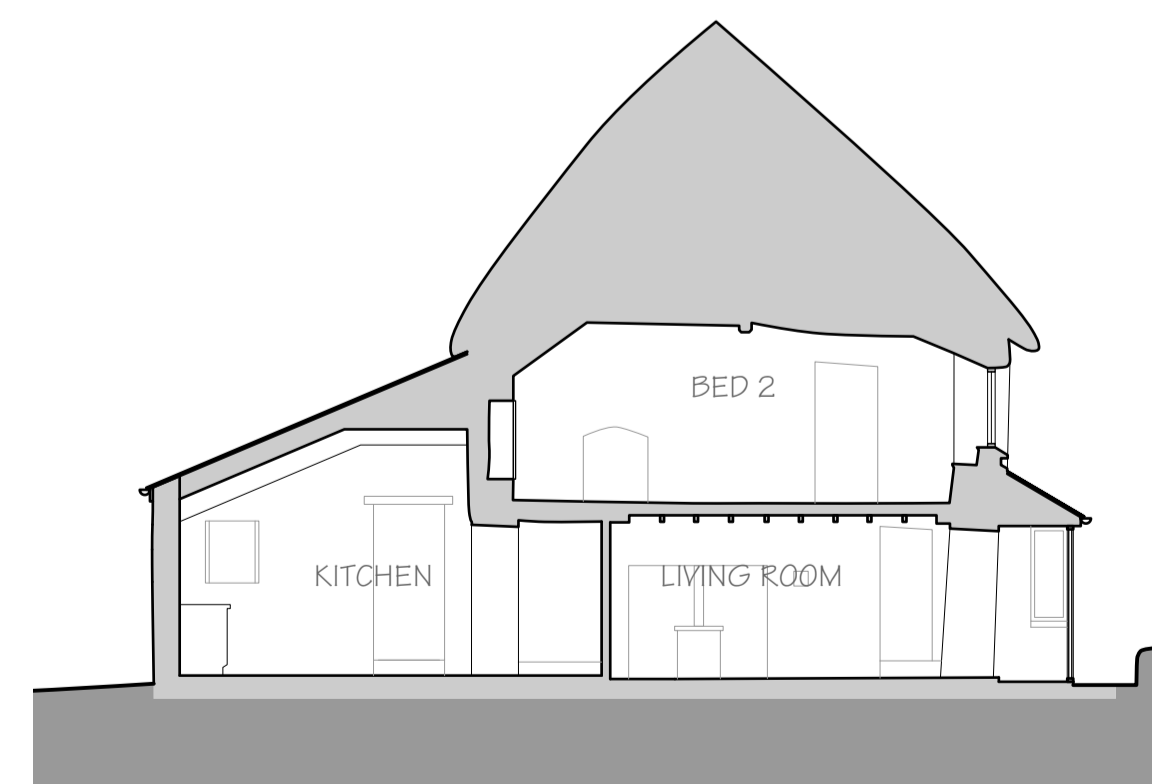

SECTION D-D

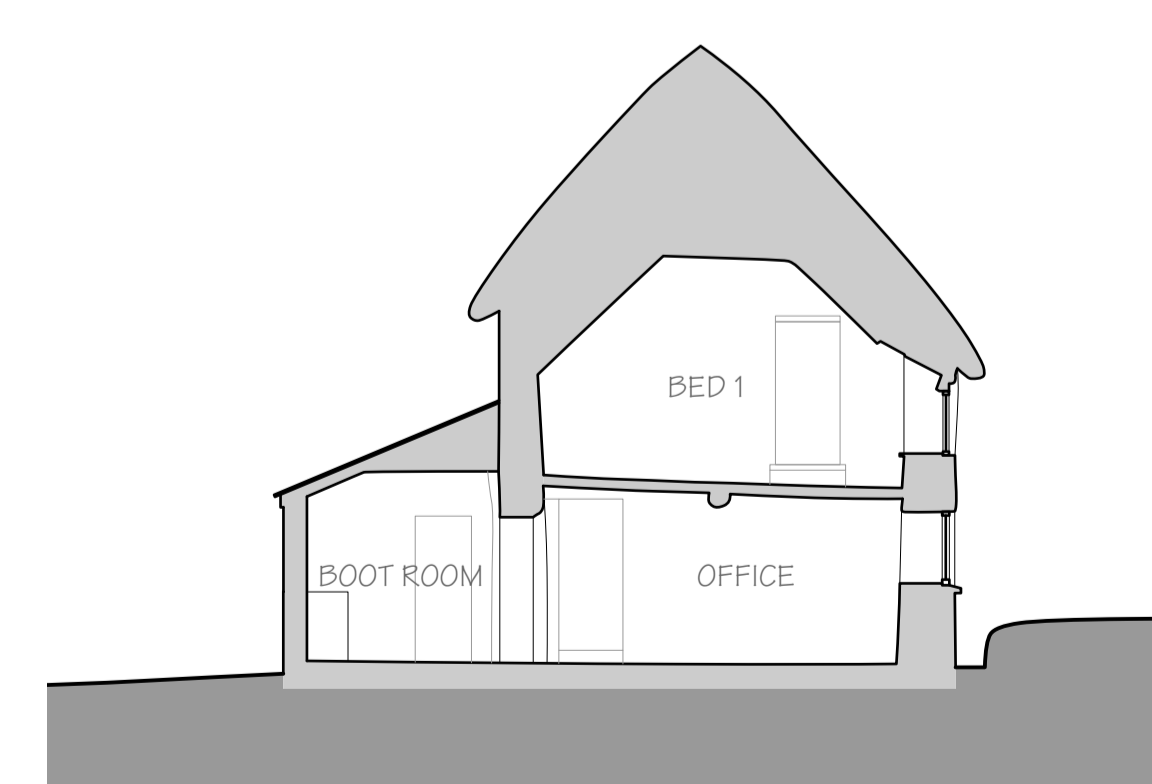


SECTION E-E

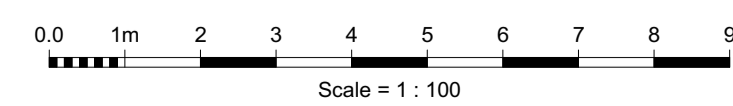

JONATHAN RHIND architects

The Old Rectory
Shirwell
Barnstaple
Devon EX31 4JU
01271 850416

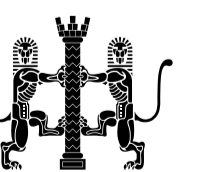

Coach House
Rumwell Hall
Taunton
TA4 1EL
01823 462300

www.jonathan-rhind.co.uk • architects@jonathan-rhind.co.uk

Do not scale from drawing. All dimensions to be checked on site. Discrepancies to be noted by the Architect.

PLANNING

Bartonbury Farm,
Down St Mary
EXISTING FARMHOUSE
ELEVATIONS & SECTIONS

Drawn: DB Scale: 1:100 @ A1
Checked: MR Date: 09/05/2022

1295.04