

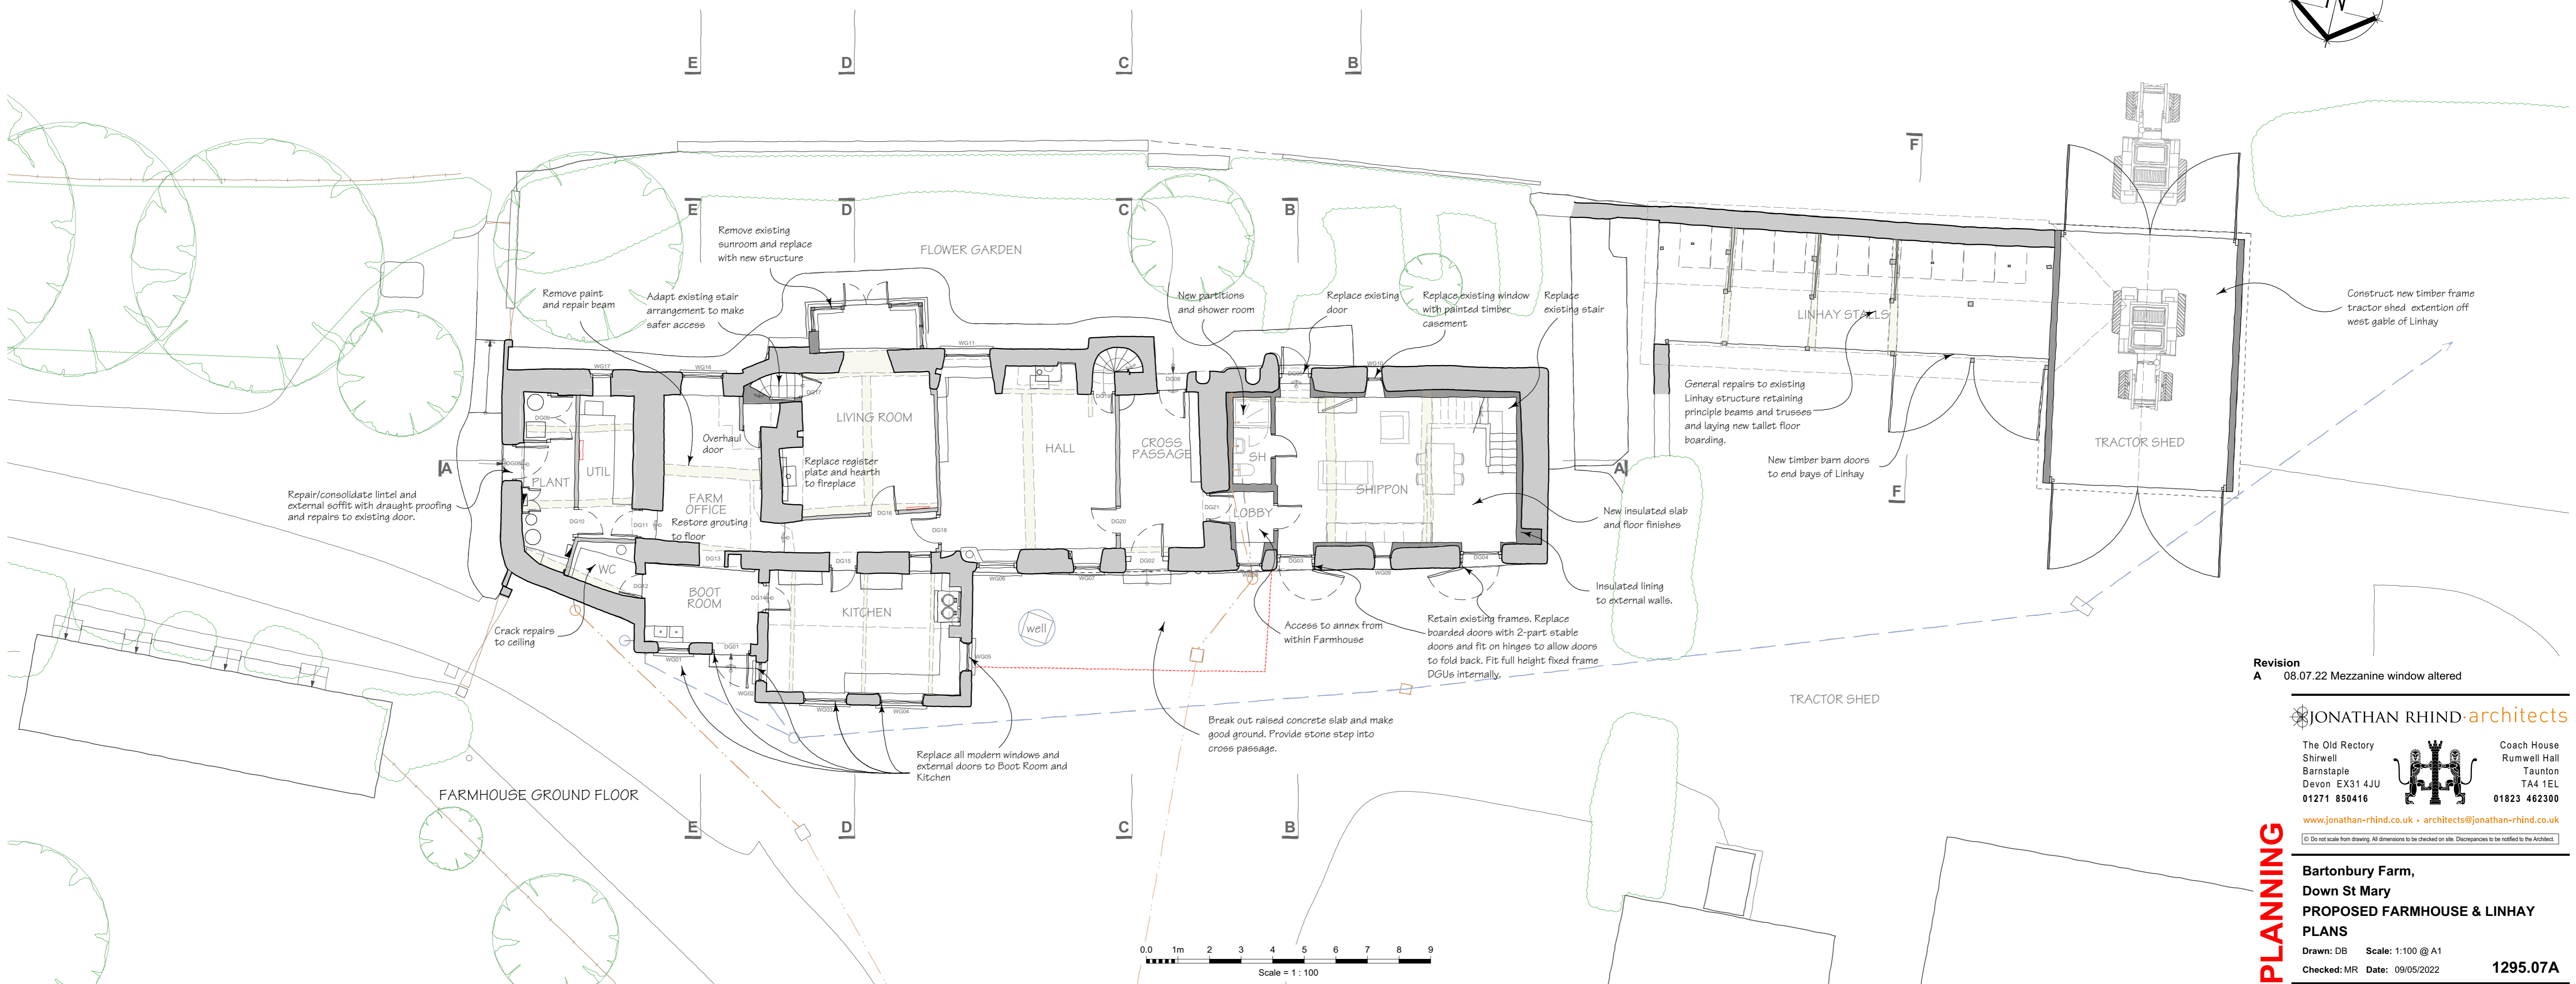


FARMHOUSE FIRST FLOOR

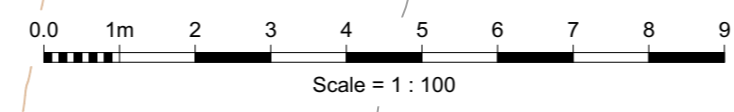

FARMHOUSE GROUND FLOOR

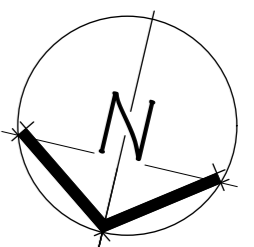

Revision
A 08.07.22 Mezzanine window altered

JONATHAN RHIND architects

The Old Rectory
Shirwell
Devon EX31 4JU
01271 850416

Coach House
Rumwell Hall
Taunton
TA4 1EL
01823 462300

www.jonathan-rhind.co.uk • architects@jonathan-rhind.co.uk
© Do not scale from drawing. All dimensions to be checked on site. Discrepancies to be notified to the Architect.

PLANNING

**Bartonbury Farm,
Down St Mary
PROPOSED FARMHOUSE & LINHAY
PLANS**
Drawn: DB Scale: 1:100 @ A1
Checked: MR Date: 09/05/2022 **1295.07A**