

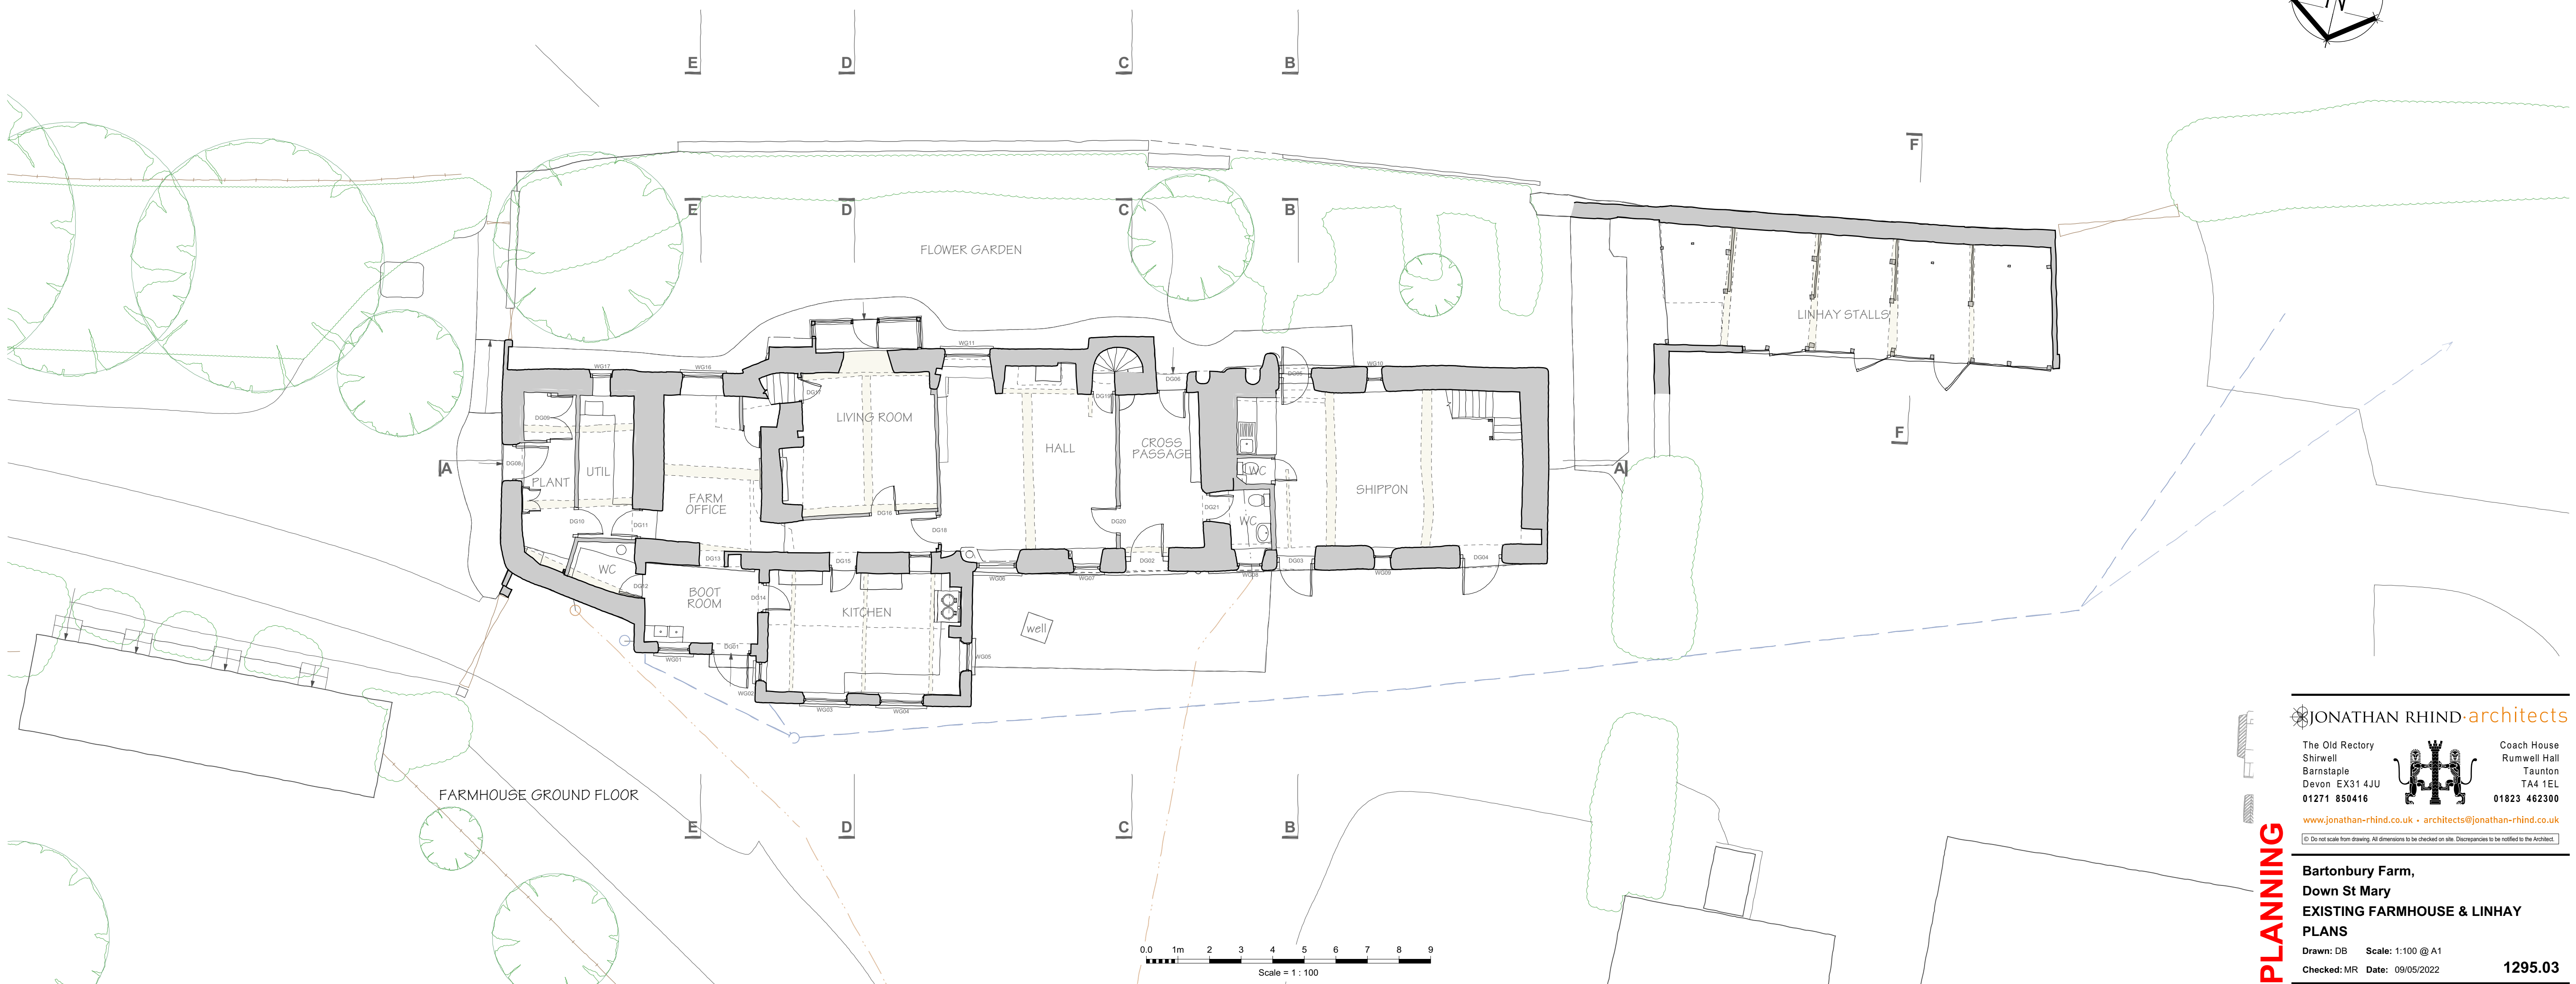


FARMHOUSE FIRST FLOOR

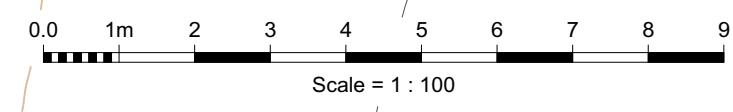

FARMHOUSE GROUND FLOOR

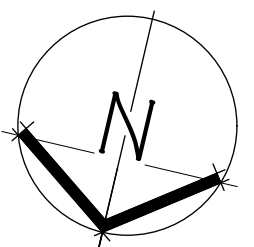

**JONATHAN RHIND architects**  
 The Old Rectory, Shirwell, Barnstaple, Devon EX31 4JU, 01271 850416  
 Coach House, Rumwell Hall, Taunton, TA4 1EL, 01823 462300  
[www.jonathan-rhind.co.uk](http://www.jonathan-rhind.co.uk) - [architects@jonathan-rhind.co.uk](mailto:architects@jonathan-rhind.co.uk)  
© Do not scale from drawing. All dimensions to be checked on site. Discrepancies to be notified to the Architect.

**PLANNING**  
**Bartonbury Farm,**  
**Down St Mary**  
**EXISTING FARMHOUSE & LINHAY**  
**PLANS**  
 Drawn: DB Scale: 1:100 @ A1  
 Checked: MR Date: 09/05/2022 **1295.03**