



East Garage elevation

East House elevation

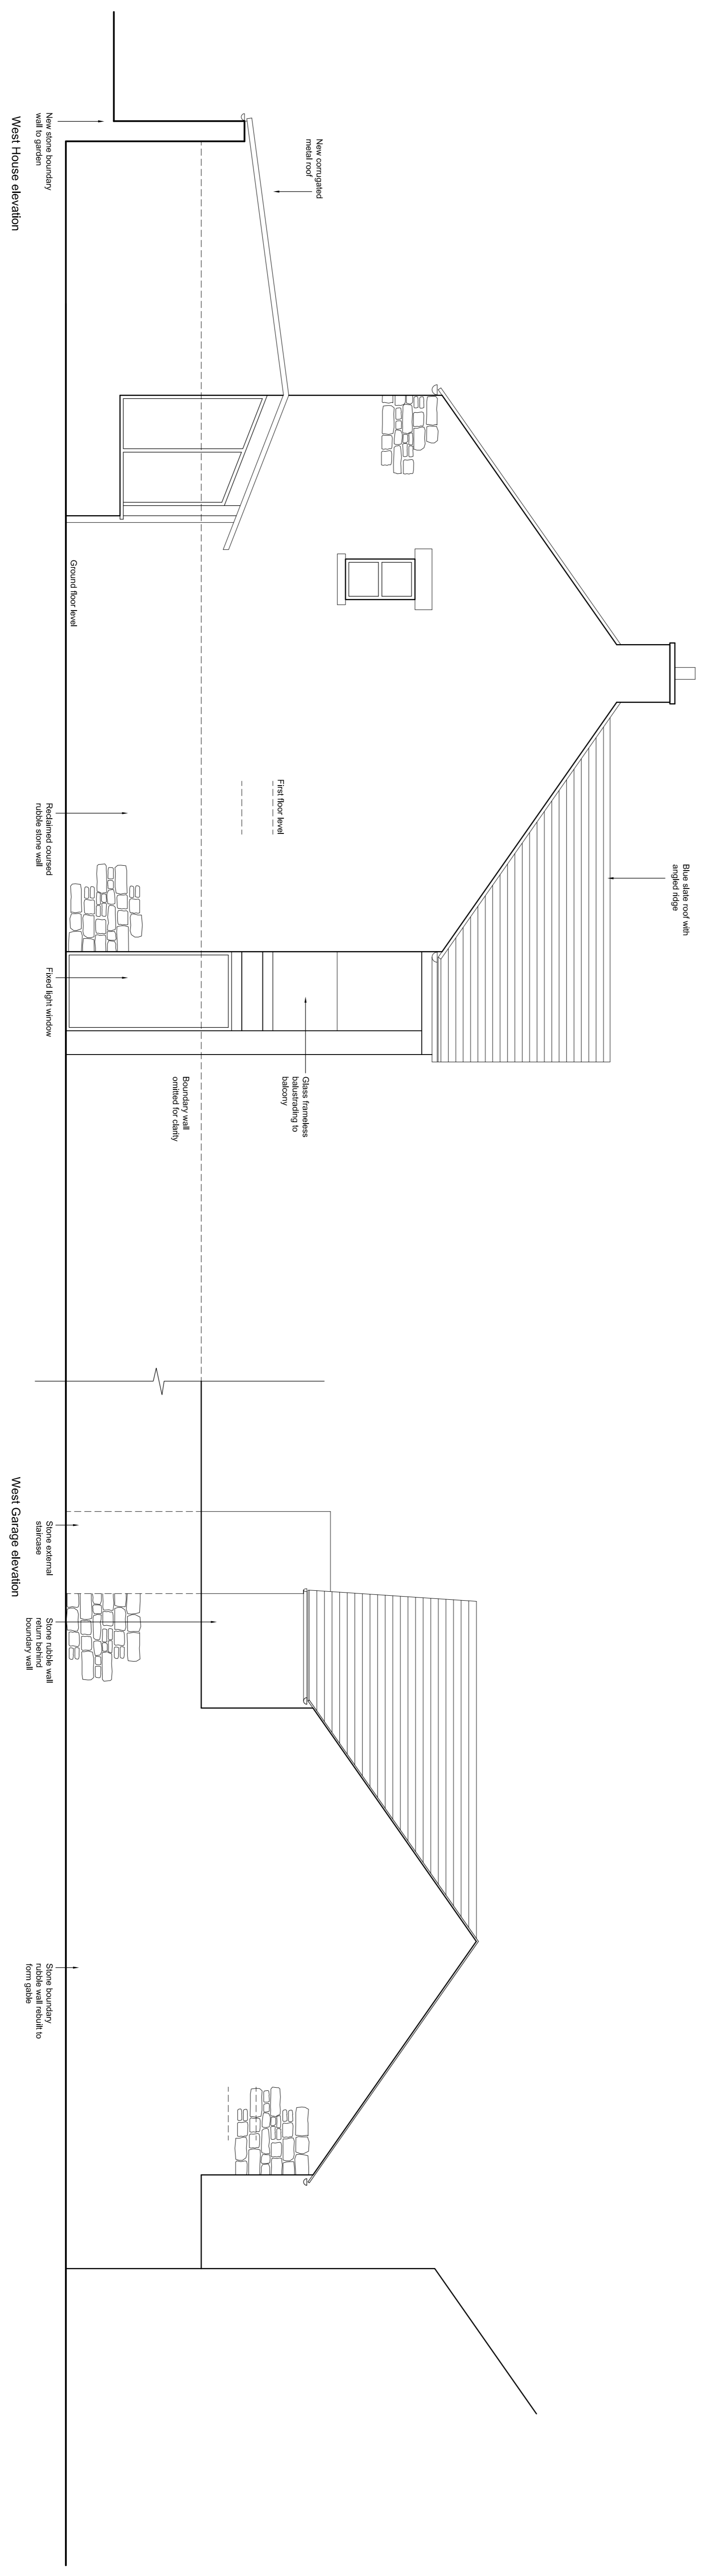

West House elevation

West Garage elevation

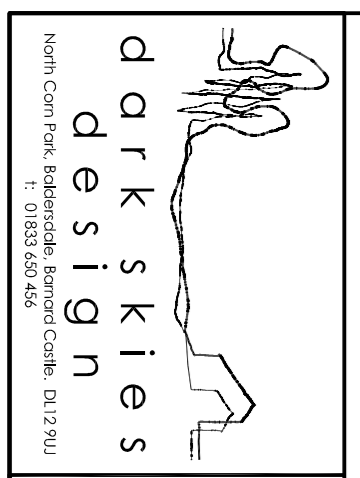

dark
skies
design


Project: Nelson Row, Middleton

Client: Mr & Mrs Carnell

Drawing no.: 3084/07 Proposed House elevations

Revision: E: 01/07/22 Hobby room roof changed

Scale: 1:20 @ A1

Date: June 2021

The drawings in this
document are the
property of Dark Skies
Design and should not
be reproduced or
transmitted in any form
or by any means
electronic, mechanical,
photocopying, recording,
or by any information
storage and retrieval
system, without the
written consent of
Dark Skies Design.