



South House elevation



North House elevation

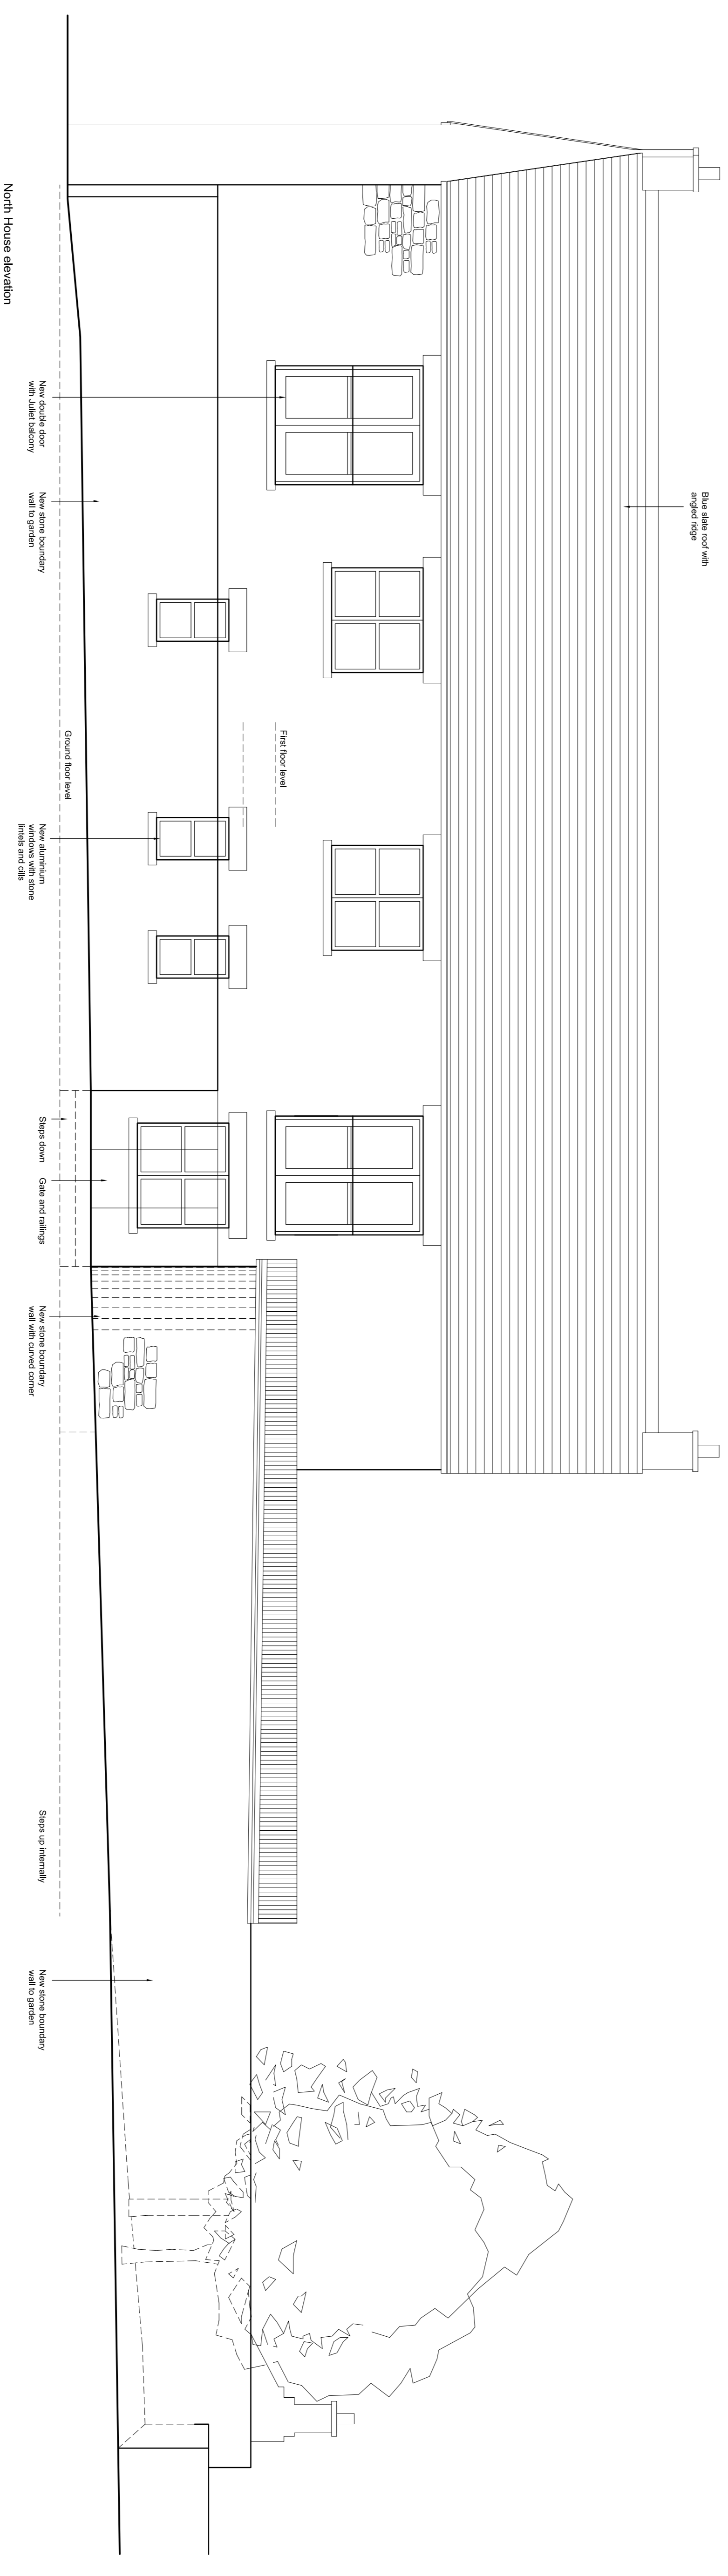

**dark
skies
design**

North Cross Park, Edensorville, Belmont Central, DC13 8JU
T: 01853 699 466

Project
Nelson Row, Middleton

Client
Mr & Mrs Carnell

Drawing no. 308/06
Proposed House elevations

Revision D:\010722 Hobby\room\roof changed
Scale 1:20 @ A1
Date June 2021

The drawings in this
document are the
property of Dark Skies
Design and should not
be reproduced or
transmitted in any
form or by any means
electronic, mechanical,
photocopying, recording,
or by any information
storage and retrieval
system, without the
written consent of
Dark Skies Design.