


- ① TARMAC:  
Existing tarmac area to remain untouched
  - ② TARMAC:  
New black tarmac wearing course with white thermoplastic line markings
  - ③ NATURAL BLOCK PAVING:  
New Marshalls light grey block paviors with contrasting white block paviors as demarcation
  - ④ BLOCK PAVING:  
Existing block paviors to remain untouched
  - ⑤ GRAVEL:  
New pebble beds with Marshalls Atlantic pebbles 30-50mm gauge
  - NEW EV CHARGING POINT:
- SITE SIGNAGE KEY**
- PRIMARY SIGNAGE**
- Ⓐ VOLVO PYLON SIGN (NEW)
  - Ⓑ VOLVO SHIELD SIGN
  - Ⓒ ENTRANCE PORTAL & DEALERS NAME
  - Ⓓ OPENING HOURS PANEL
- SECONDARY SIGNAGE**
- Ⓔ DIRECTIONAL SIGN
  - Ⓕ STANDARD CUSTOMER PARKING BAY SIGN
  - Ⓖ PARENT & CHILD PARKING BAY SIGN
  - Ⓗ DISABLED PARKING BAY SIGN
  - Ⓙ DEMONSTRATOR PARKING BAY SIGN
- SELECT SIGNAGE**
- Ⓚ EXPO WALL
  - Ⓛ FLAGS
  - Ⓜ TOTEM
  - Ⓝ COMMS PANEL



EVC10 Existing 22kW twin works to be confirmed: allow to disconnect existing supply & provide new supply from new EV switchboard

Refer to drawing 6058\_116 for proposed construction site plan details

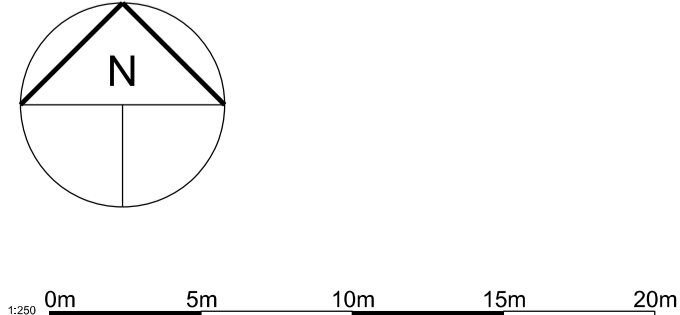

**THIS DRAWING IS TO BE READ IN CONJUNCTION WITH TD6058 100 - 600 series & ALL OTHER CONSULTANTS DRAWINGS**

**FOR ADDITIONAL SPECIFICATION NOTES PLEASE REFER TO NBS DOCUMENT**

**GENERAL**

No dimensions to be scaled from this drawing. All given dimensions in millimeters. All dimensions to be checked by contractor prior to commencement of work on site.

All dimensions shown are from face of block to face of block, from face of partition to face of partition or from structural grid line to face of block or partition & NOT from plastered or dry lined finishes

All materials, goods and fittings to be used in strict accordance with the manufacturers instructions and recommendations.

All new structural steelwork & lintels to conform to structural engineers specification and detailing.

All new foundations and floor slab to be as engineers specification and detailing.

This drawing to be read in conjunction with structural general arrangement details and all other consultants drawings.

**KEY**

Area of site edged in red application boundary

C2	Notes added regarding signage.	ASD/21.04.22
C1	Construction Issue	STK/20.04.22
No		[Prep] Date
Amendments		
Do not scale this drawing. All given dimensions are in millimeters. Architect to be notified of discrepancies in figured dimensions. Contractors must check all dimensions from site. This drawing is copyright and is for use on this site only.		
© Taylor Design 2022		
Project		
Listers Volvo Leamington		
Title		
Proposed GA Site Plan		
Job No.	Drawing No.	
6058	115	
Amendment:	Scale @A1: 1:250	
C1	C2	
Status <b>CONSTRUCTION</b>		
Auth: STK	Date:	November 2021
<small>30 Manchester Road, Winstanley, Cheshire SK9 1BQ</small>		
<small>1 01625 528181 e office@taylor-design.co.uk w www.taylor-design.co.uk</small>		