




Front - 16ft 6in

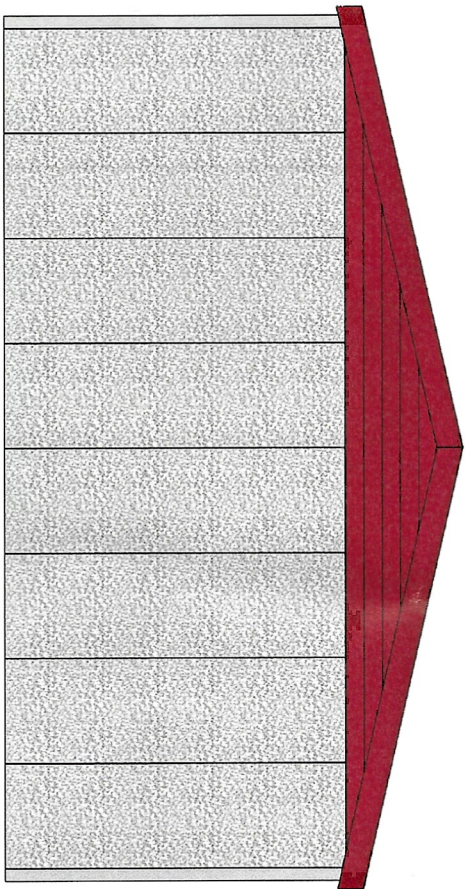

Rear - 16ft 6in

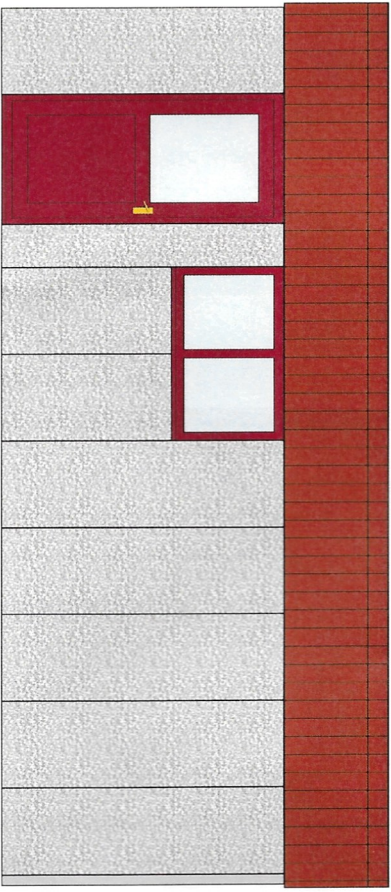

Left - 20ft 3in

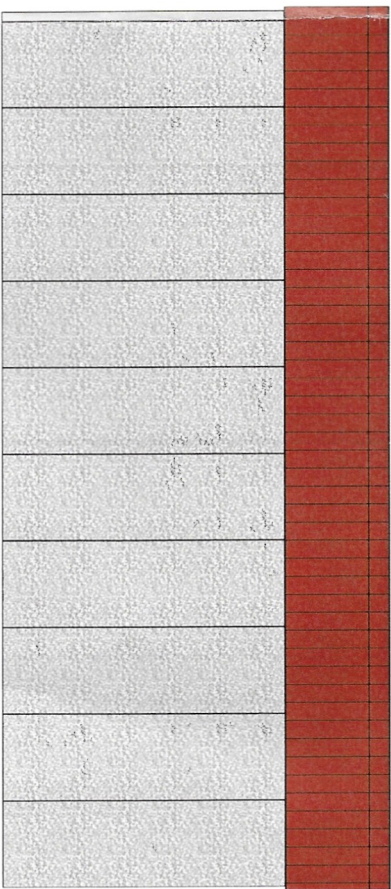

Right - 20ft 3in