




First Floor Plan 1/100

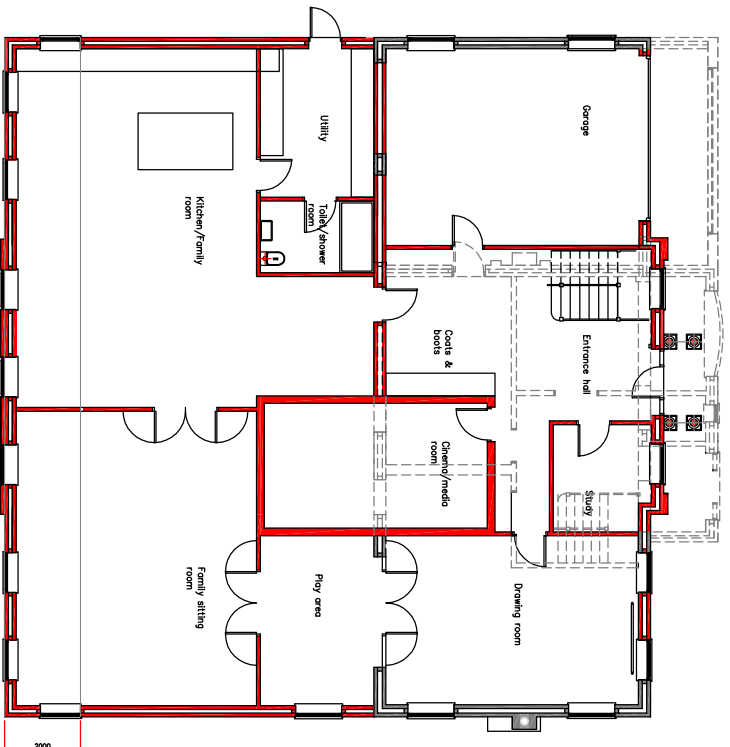

Ground Floor Plan 1/100

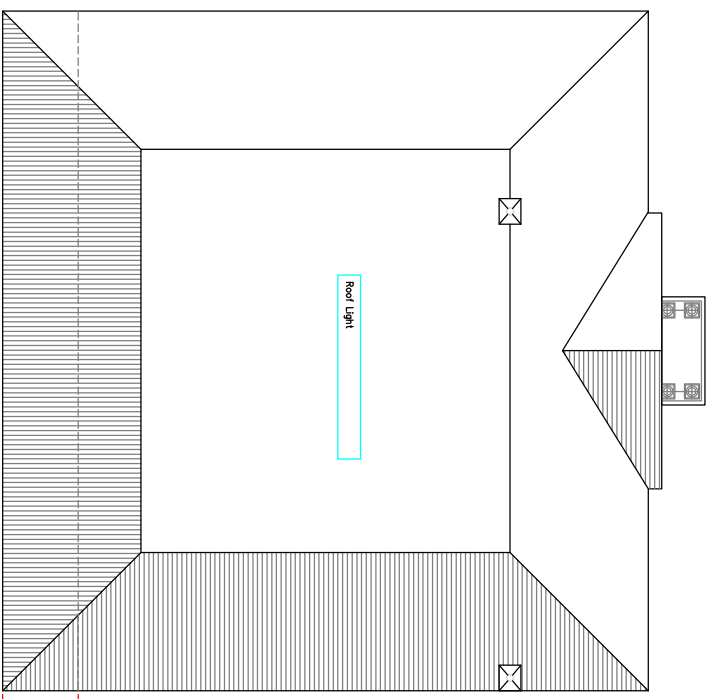

Roof Plan 1/100

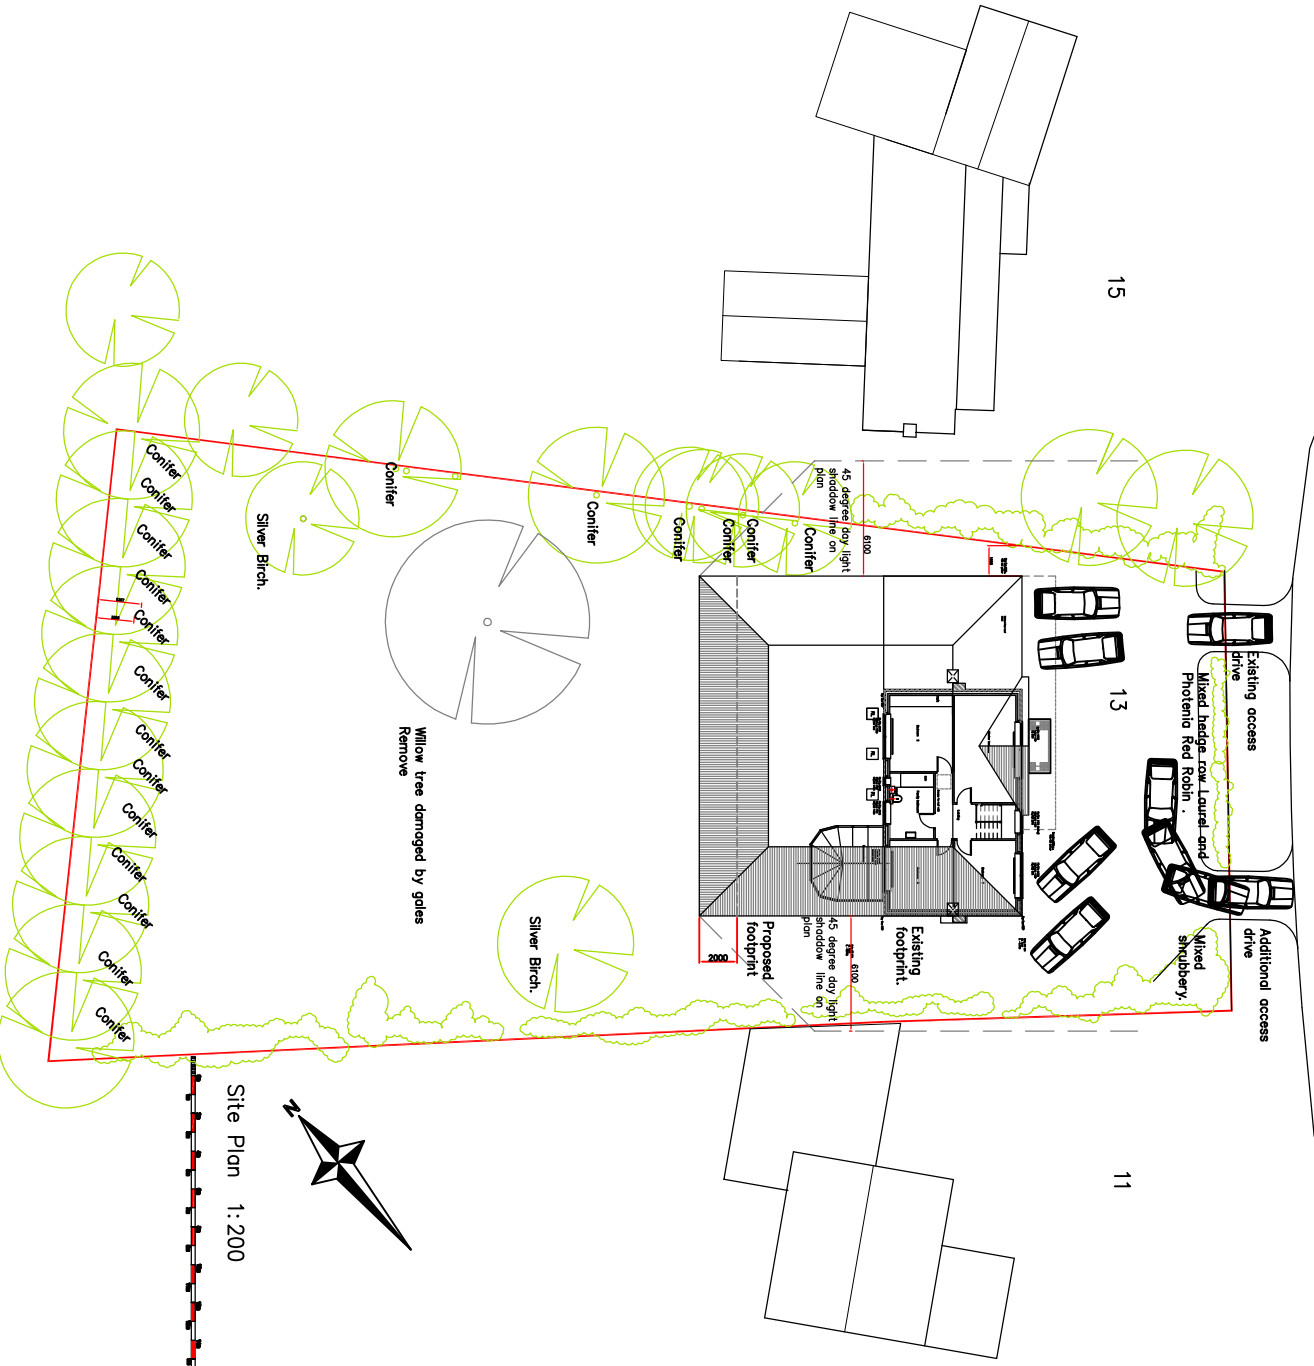

Site Plan 1:200



Scale Bar 1/100

Survey information is prepared in good faith to illustrate the as built and proposed situation. All dimensions and details as shown shall be checked and verified on site and any anomalies reported prior to undertaking any works or placing orders for materials.

**Proposed extension & alterations of existing dwelling.**

Project: 13 Longdean Park  
Hemel Hempstead  
Herts HP3 8BZ

Title: Proposed Site Plan,  
Ground & 1st Floor Plans, +2m  
Roof Plan.

Project Design: Date: 14/09/11  
Project Drawn: Date: Oct 2016  
Status: PLANNING APPLICATION

Drawing No. 200-01 Rev PA3

|     |  |          |
|-----|--|----------|
| PA3 | Foot print +2m depth front to back.                  | 28.01.22 |
| PA2 | Basement removed                                     | 17.07.19 |
| PA1 | Schedule amended as discussed with DCC Planning Team | 08.10.18 |
| A   | SKODA inserted to 200-01 & 200-02                    | 10.09.18 |
| Rw. | Description  | Date     |