

WEST ELEVATION



Proposed New Louvre 100mm deep for
Intake & Discharge with Bird Mesh behind





100mm deep low pressure
loss standard bladed intake
louvre with Bird Mesh behind

100mm deep low pressure loss
reverse bladed discharge louvre with
Bird Mesh behind & Drip tray below

PART WEST ELEVATION

SCALE BAR

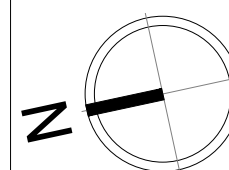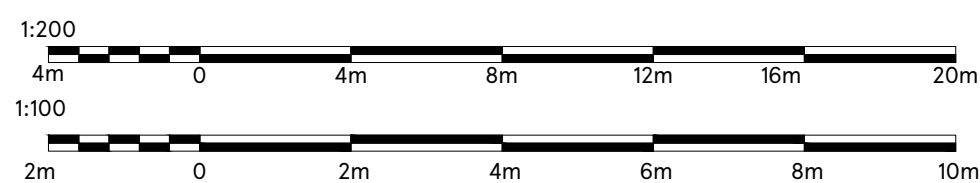

DRAWING NO
03_HNVR_03E_R1

SCALE
1:200/100@A2

DATE
21-JUN-2022

CHECKED BY
SHIKHA

DRAWN BY
MATHURAA

STORE TYPE
EXPRESS

STORE NAME
GLASGOW HANOVER

CONTENT
PROPOSED ELEVATION-1_LOUVRE

TESCO
FEASIBILITY PLANNING
STORE PLANNING DEPARTMENT
PROPERTY SERVICES

HIGHWOODS BUILDING, KESTREAL WAY
WELWYN GARDEN CITY, HERTFORDSHIRE, AL7 1GB UK
TELEPHONE : 01707 395150

THE COPYRIGHT AND ALL OTHER RIGHTS IN AND RELATING TO THIS PUBLICATION
BELONG TO AND ARE THE SOLE PROPERTY OF TESCO STORES LIMITED.
ALL RIGHTS ARE RESERVED. NEITHER THE WHOLE NOR ANY PART OF THIS
PUBLICATION MAY BE REPRODUCED OR TRANSMITTED IN ANY FORM OR BY ANY
ELECTRONIC OR MECHANICAL MEANS INCLUDING PHOTOCOPYING AND RECORDING
OR FROM ANY RETRIEVAL SYSTEM WITHOUT THE PRIOR WRITTEN LICENCE FROM THE
OWNER. © 1997 TESCO STORES LIMITED