

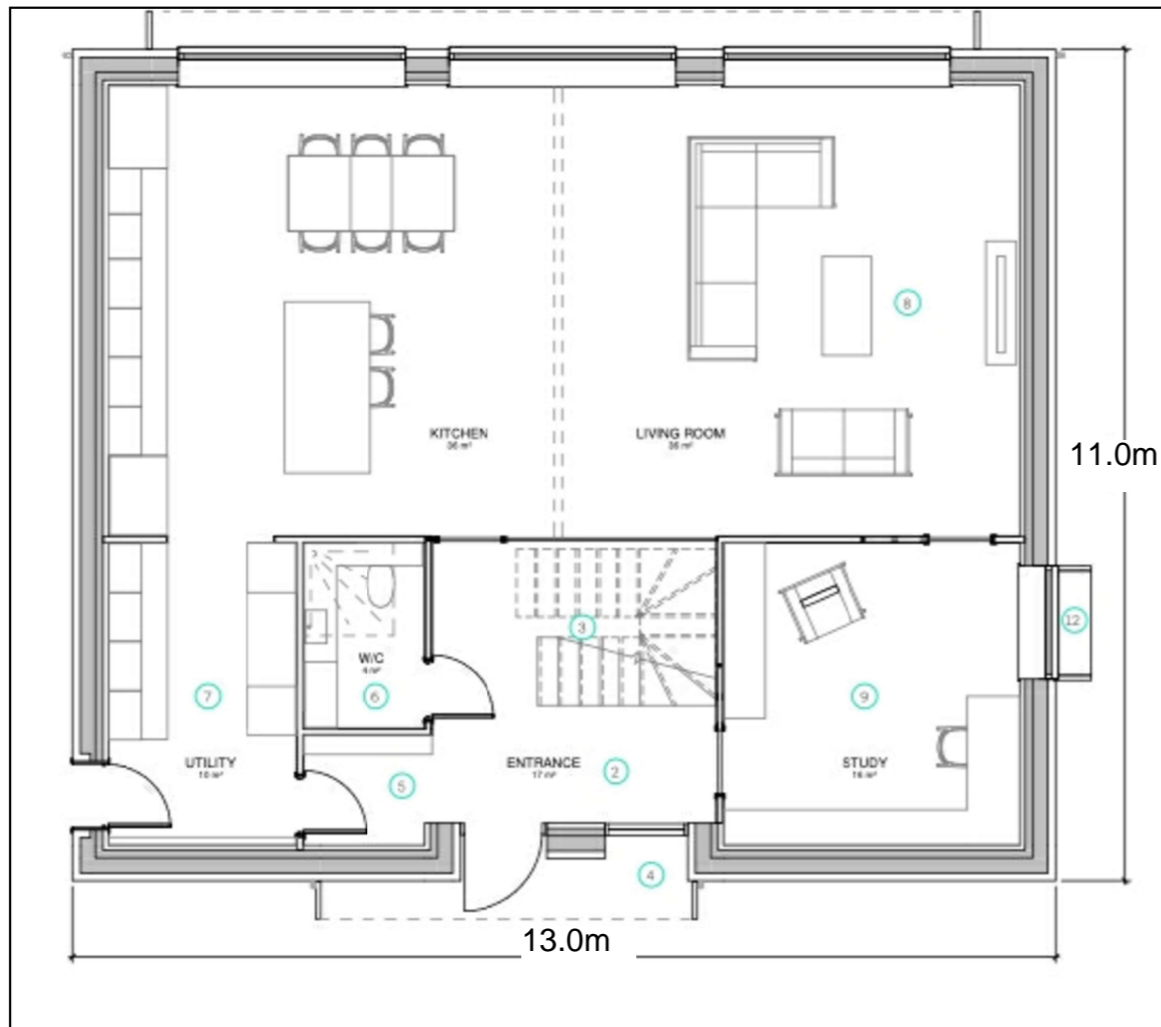


Ground Floor

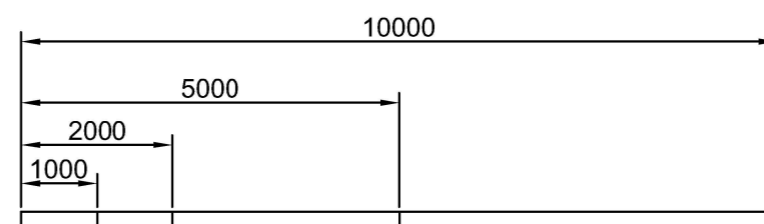

First Floor

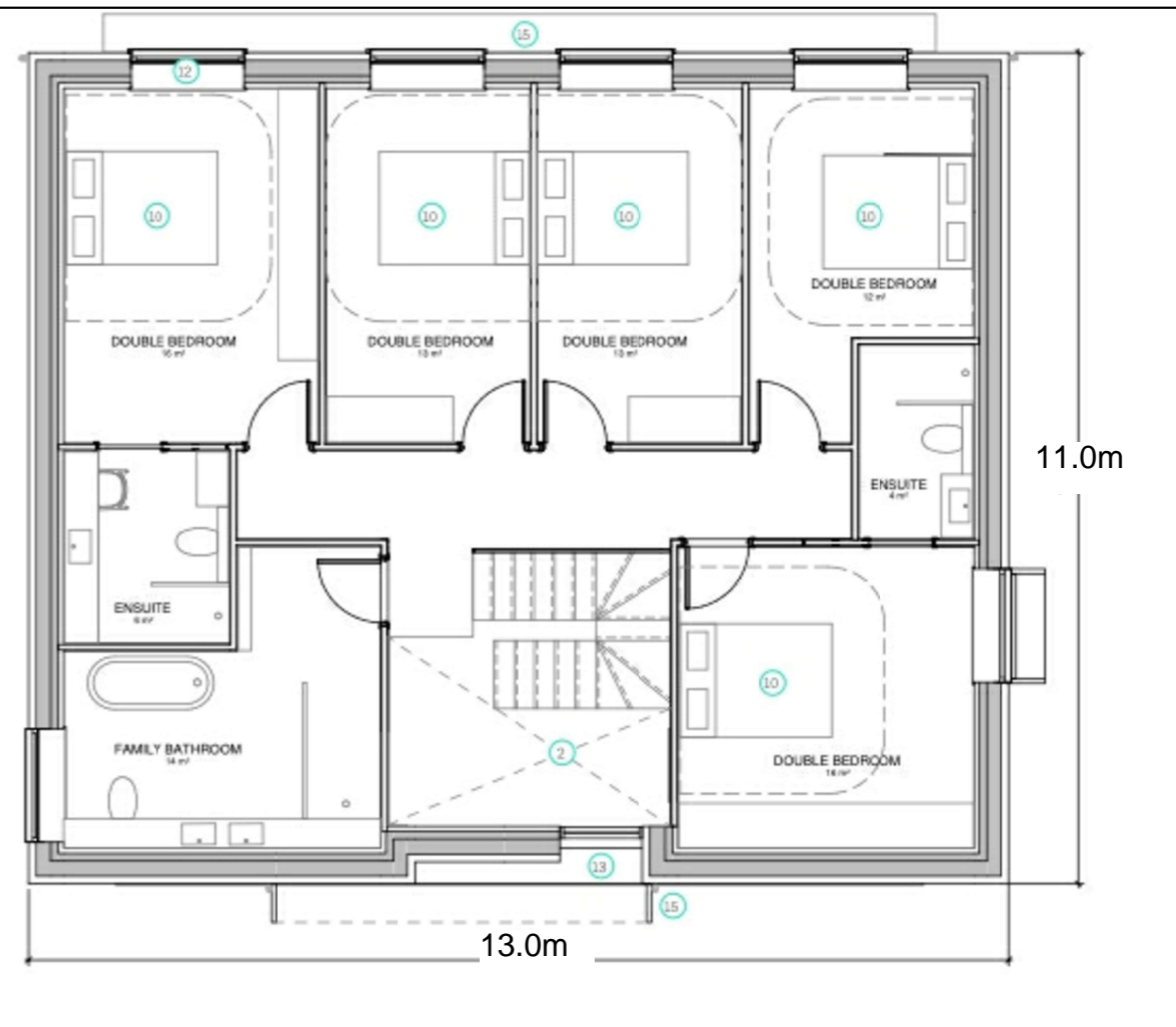

5 Bed Prototype - Scale Drawings
Floor Plans

easi space
Environmentally And Socially Impacting Spaces

A3

Scale - 1:100

Sheet 1 of 1