



Rear Elevation

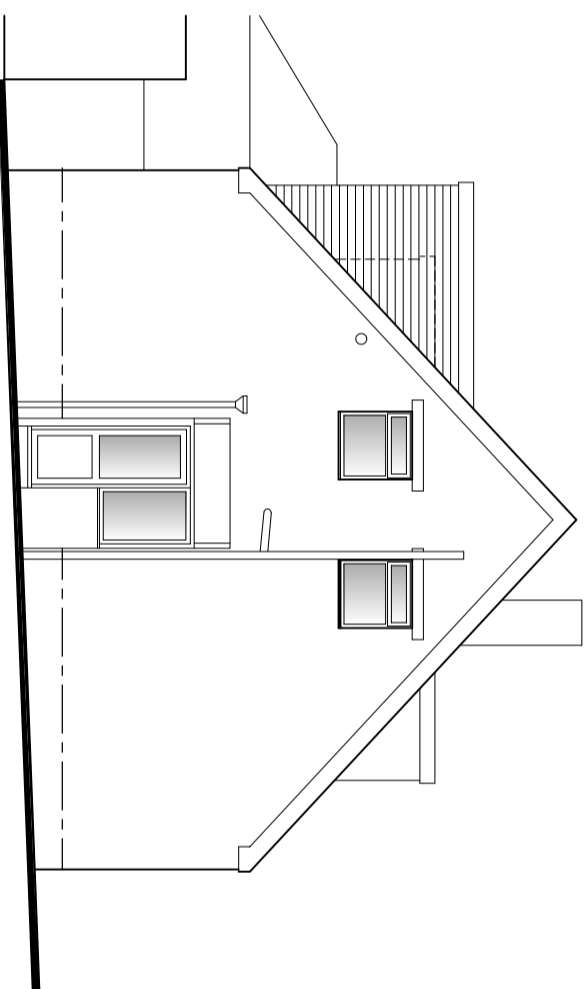


Side Elevation

EXTERNAL FINISHES


- ROOF** - Single rubberised membrane
{Sarnofil or similar}. laid to fall with
No 15 dormer
- WALLS** - White pvc u cladding to match
No 15 cladding
- WINDOW** - White upvc u casement window
1800x1200mm high

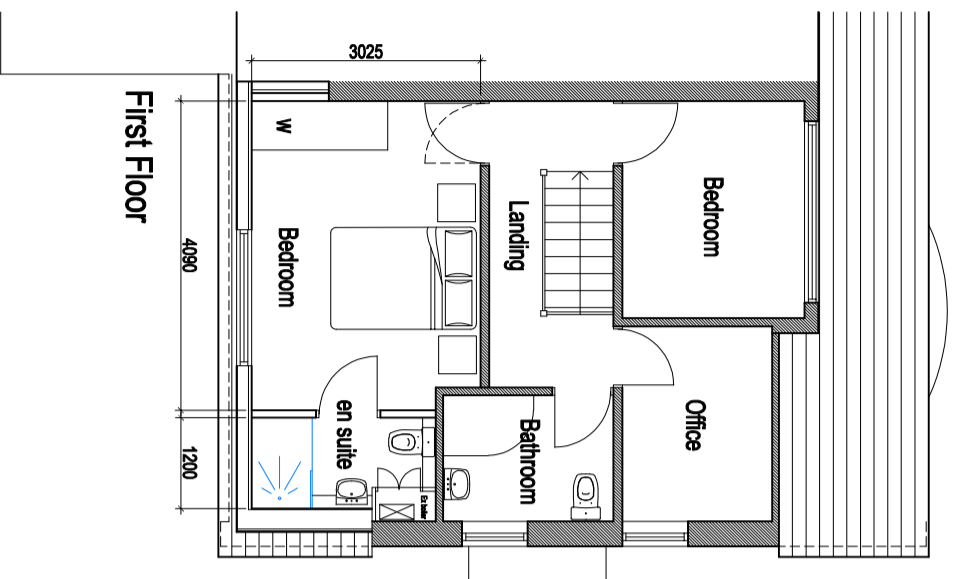

First Floor

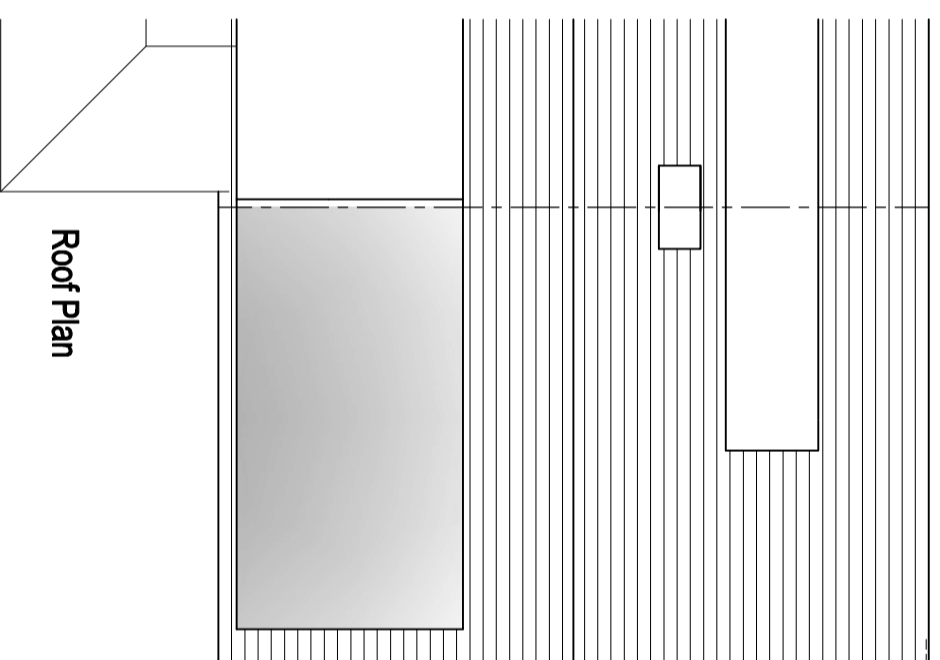

Roof Plan

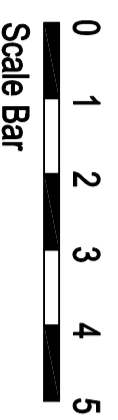

Scale Bar



Architectural
Designs Ltd

01535 630204

Applicant

D.Greenwood & B.Firth.

Project

Proposed Rear Dormer Extension.
13 Badgergate Avenue. Wilsden.

Drawing

Proposed Plans and Elevations

Date	Scale	Rev
July 2022	1:100	
Drawn	Drawing No	
N	726-04	