


**Proposed South (Front) Elevation**  
1:50 @ A1





**Proposed West (Side) Elevation**  
1:100 @ A1

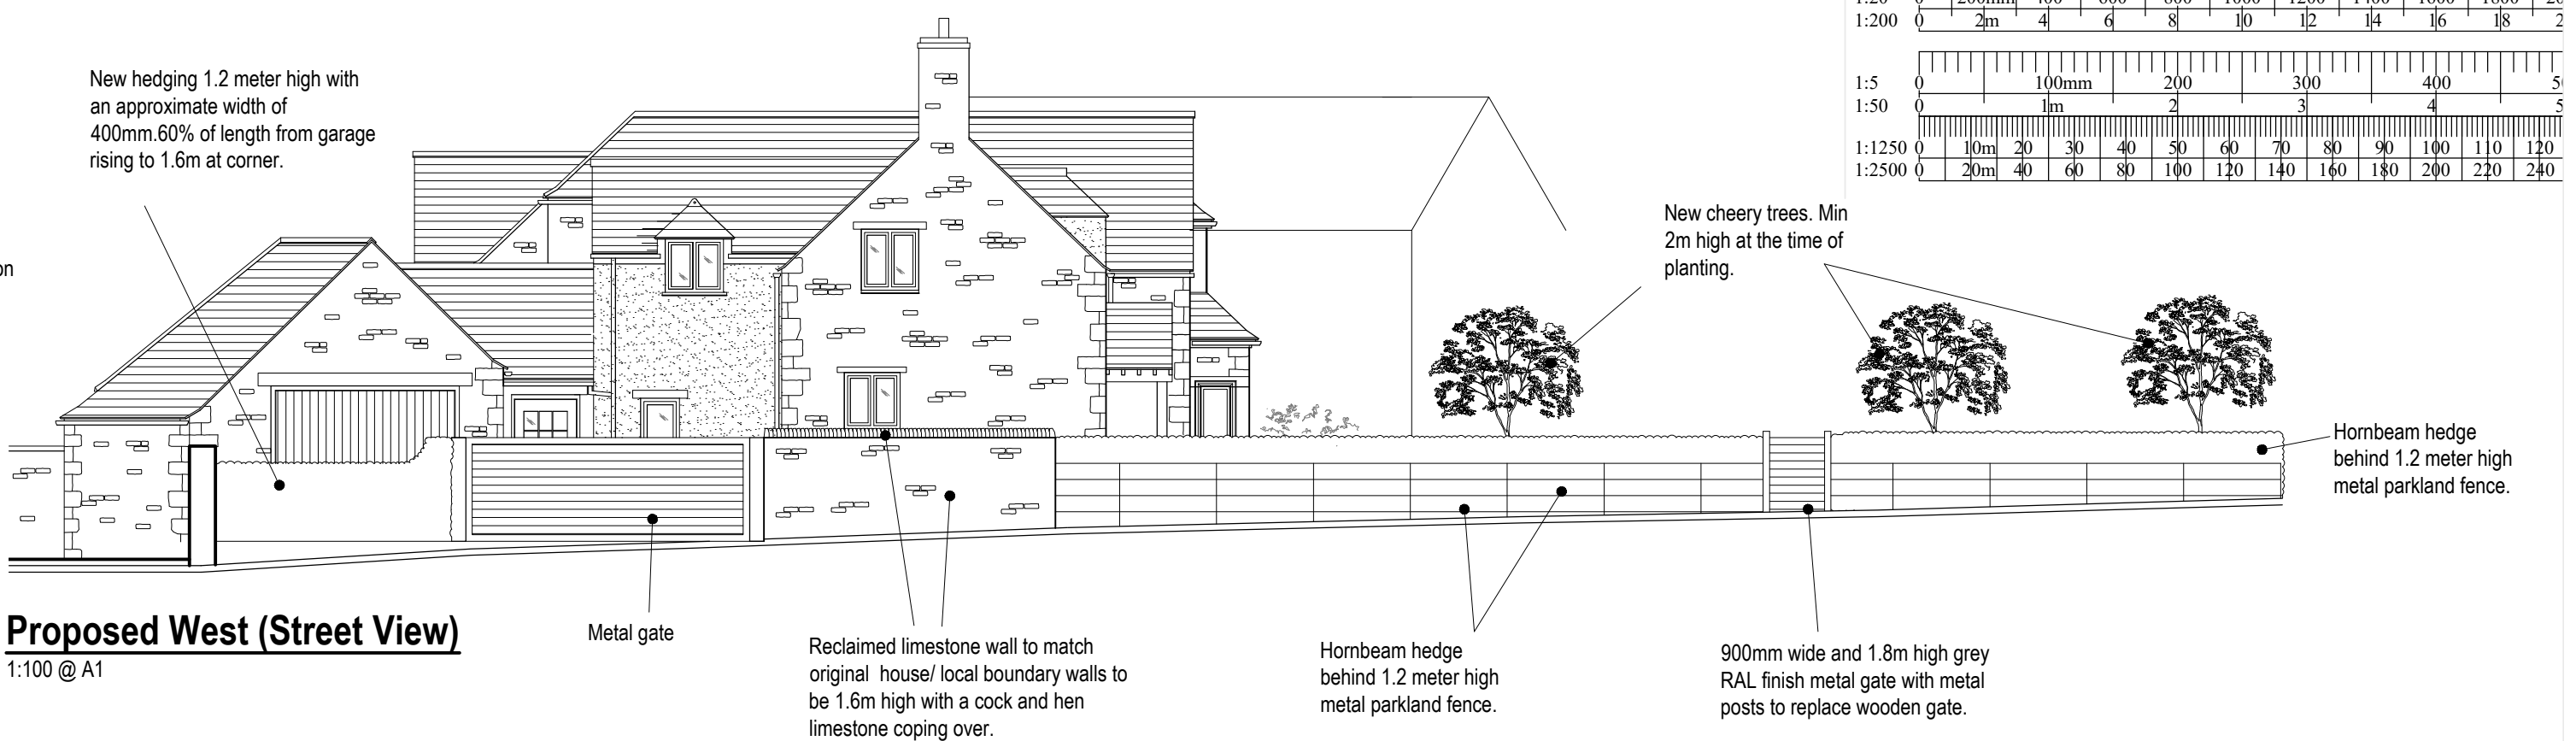

**Proposed West (Street View)**  
1:100 @ A1

- NOTES:
- This drawing including all designs & detail contained thereon is the copyright of PW Architects & may not be reproduced or used except where written permission is granted.
  - This drawing may be used for Planning purposes only by the Local Planning Authority.
  - Client to check that the proposals do not conflict with any restrictive covenants which may be in the title deeds.

**Scale Ruler**

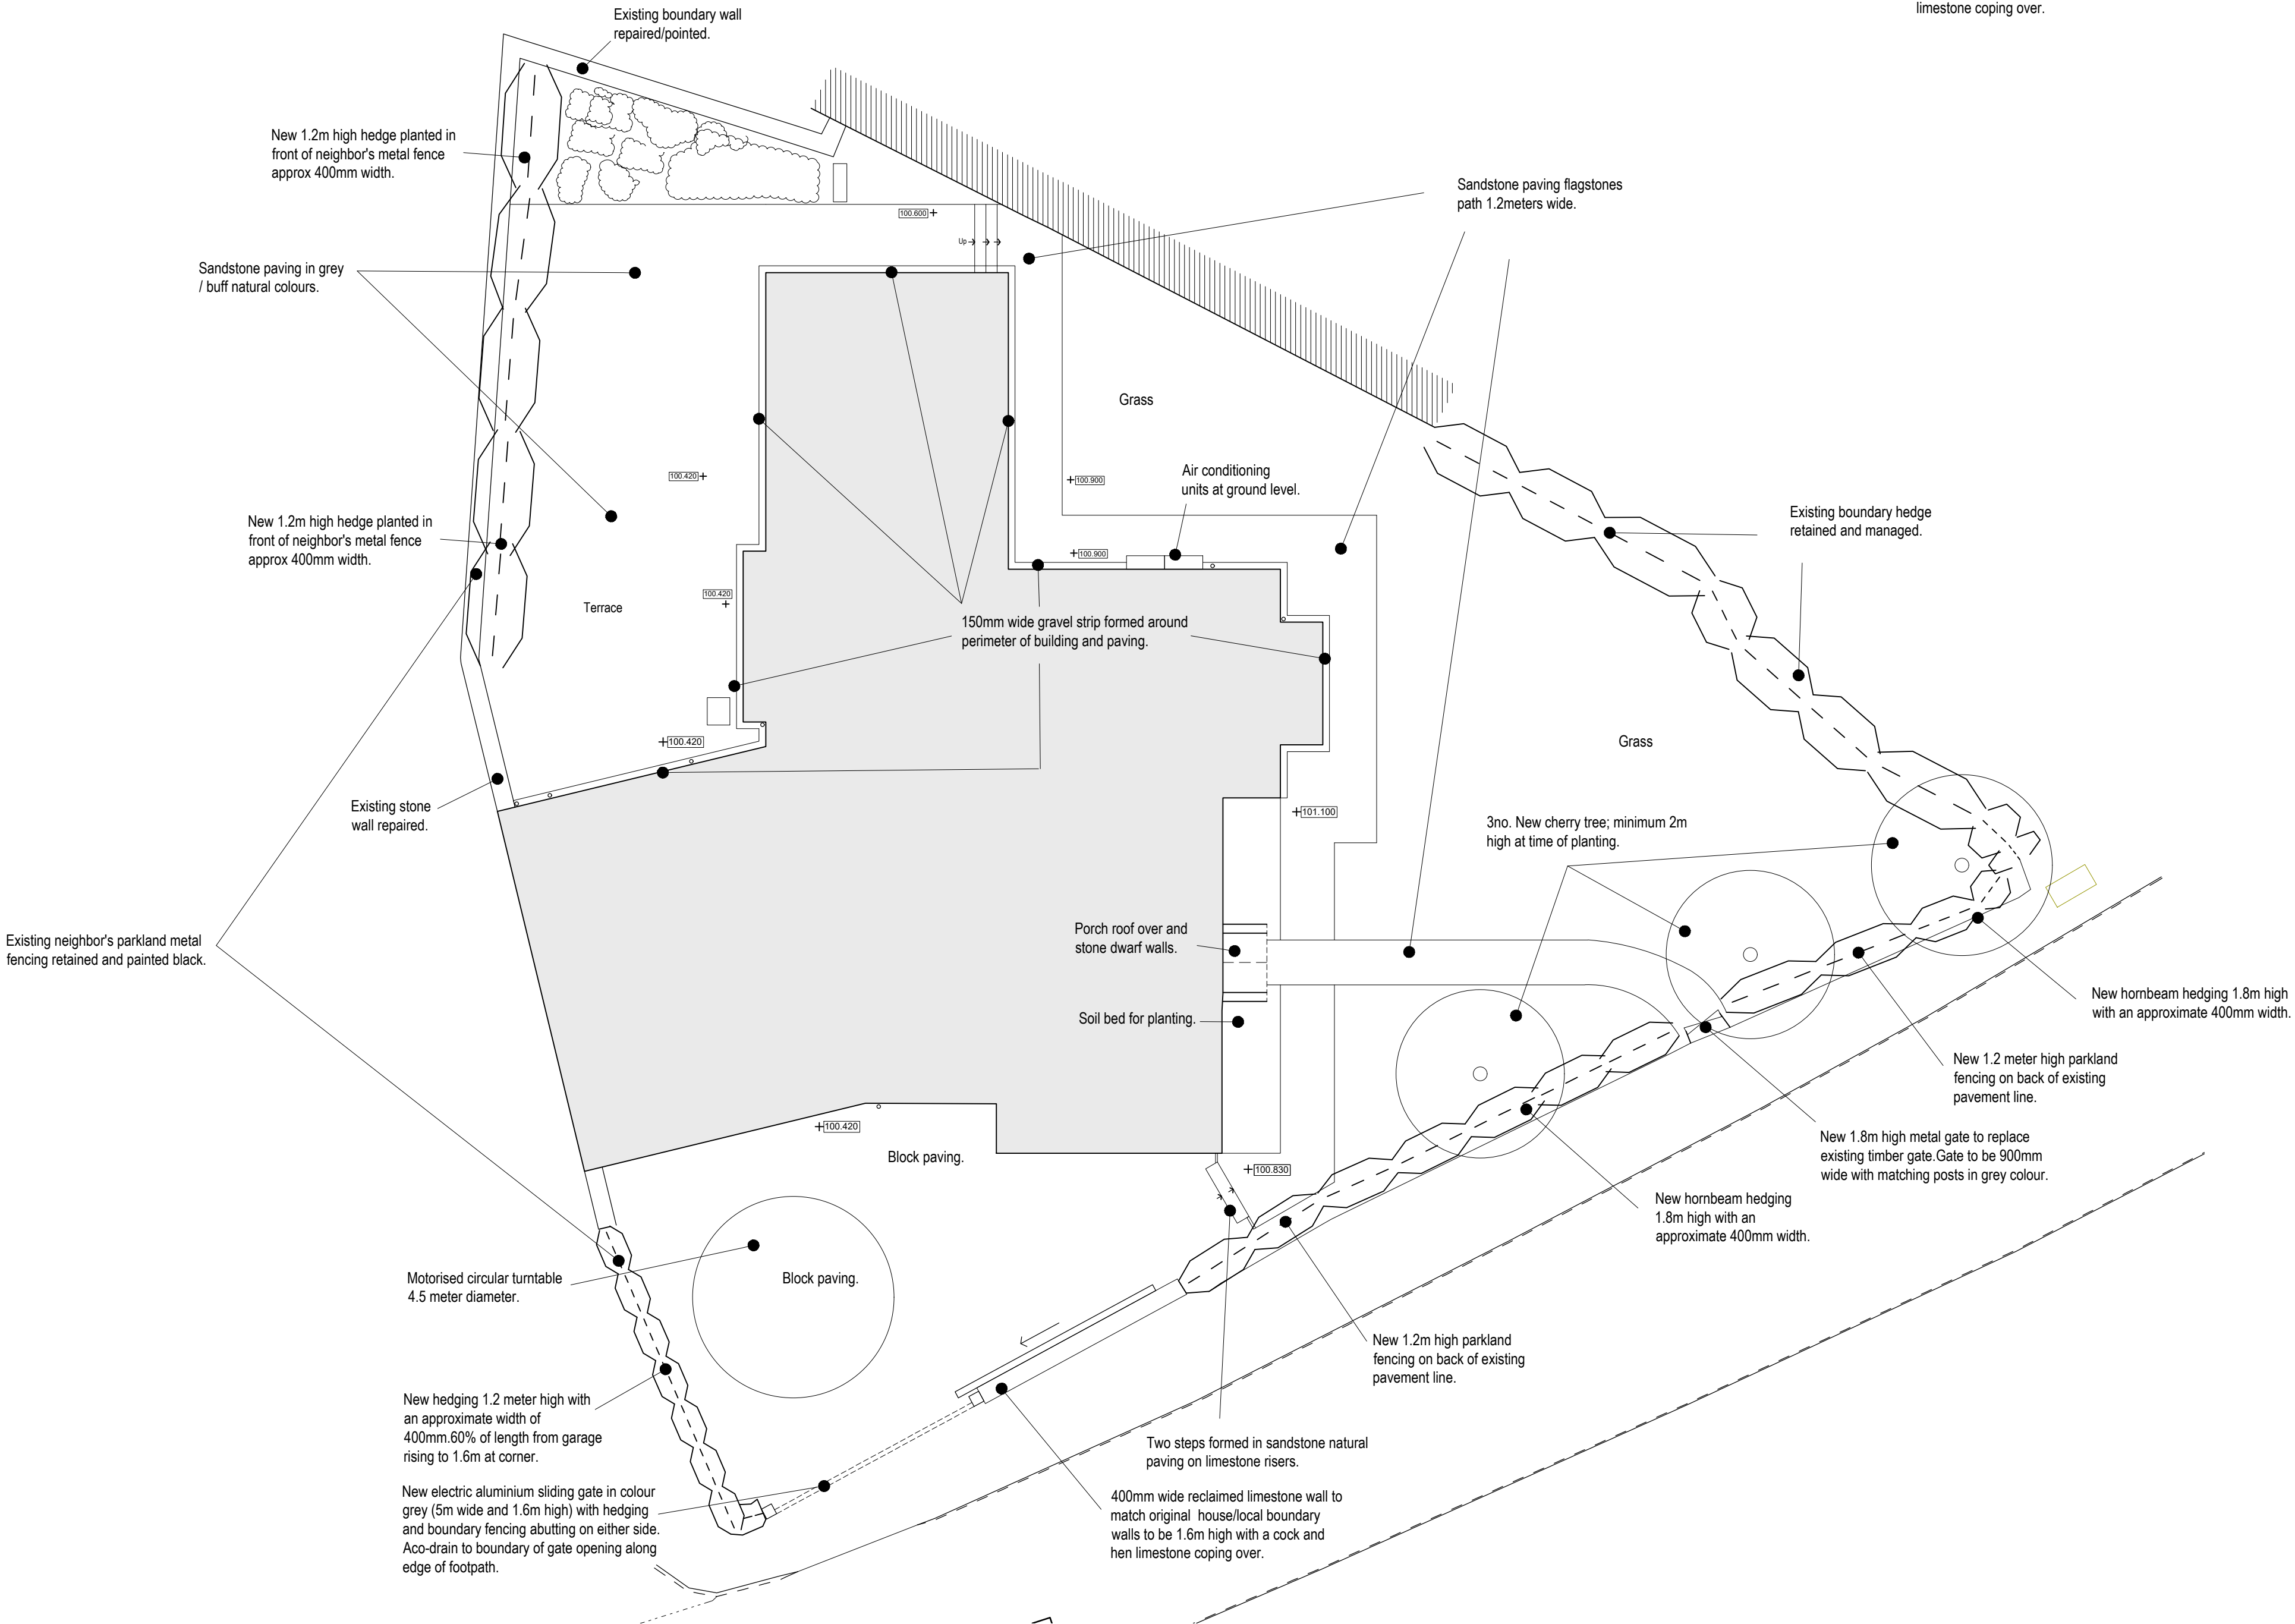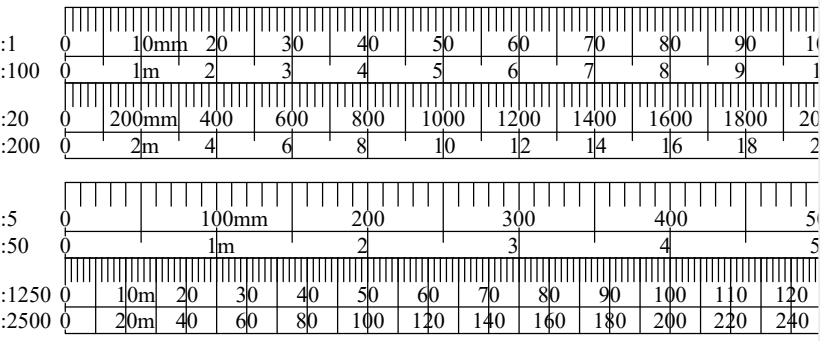

**Proposed Landscaping**  
1:100 @ A1

a.	11.07.22	Drawing revised following meeting (6/07/22) with client on site and prepared for planning. - SK
REVISION	DATE	DESCRIPTION

AMENDMENTS

**PWArchitects** 

RIBA CHARTERED ARCHITECTS & DESIGNERS

Address: Firdale Stables, High St, Morcott, Rutland, LE15 9DN  
Tel: 01572 747789 email: info@peterwilmotarchitects.com  
Web: www.peterwilmotarchitects.com

CLIENT

**Mr & Mrs J. Anand**

PROJECT

**Proposed Works at:  
Lilac Cottage,  
Oakham Road,  
Hambleton,  
LE15 8TL.**

DRAWING TITLE

**Proposed Drawing;  
Proposed Landscaping Layout**

DATE June. 2022	SCALE 1 : 100	PAPER SIZE A1	DRAWN SK
--------------------	------------------	------------------	-------------

PROJECT REF. <b>2018 / 23</b>	DRAWING NO. & REVISION <b>19a</b>
----------------------------------	--------------------------------------