


STK1	983.768	1011.139	100.000
STK2	988.312	984.231	100.831

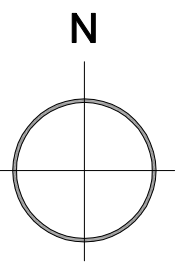

Notes:

This plan should only be used for its original purpose. SV Surveying Ltd accepts no responsibility for this plan if supplied to any other party other than the original client.

All dimensions / levels should be checked on site prior to design and construction.

Drainage information (where applicable) has been visually inspected from the surface and should be treated as approximate only.

Tree information (where applicable) has been surveyed from ground level and therefore should be treated as approximate only. Contours are drawn at 0.2m intervals

The survey has been fixed to an arbitrary grid.

Legend:

	Building Canopy / Overhang		Trig Pillar
	Buildings / walls		Ridge Level
	Kerb line		Eave Level
	Concrete edge		Dpc Level
	Centre Line		Floor Level
	Barrier		Soft Level
	Hedge		Control Box
	Security Fence		LP
	Panel Fence		Sign Post
	Open Fence		Post
	Overhead Powerline		FS
	Chambers		Flag Staff
	Survey Station & Name		Gas Marker
	Bench Mark		EP
	Temporary Bench Mark		TP
	Tree / Sapling		TP
	Area Of Undergrowth		Inv
	Gate		GU
	Inspection chamber		RP
	Cover level		BT
	Invert level		BT
	Invert level (diameter)		CO
	GU		EC
	Back Gully		FH
	Manhole		GAS
			SV
			TV
			WM
			BS
			bol
			BS
			ER
			Box
			MS
			TL
			GV
			peg



LAND SURVEYS + COMPUTER MODELLING
BUILDING SURVEYS + SITE ENGINEERING

SV SURVEYING LTD
76B MARKET STREET
ASHBY-DE-LA-ZOUCH
LEICESTERSHIRE
LE65 1AP

Tel 01530 560837
Fax 01530 560123
Email: info@svsurveying.co.uk
www.svsurveying.co.uk

Project
**PW ARCHITECTS
HAMBLETON**

Drawing
**TOPOGRAPHIC
SITE SURVEY**

Scales 1:200	Drawn/Paper Size KM/A3
Survey Date 02/07/2018	Drawing No 18142-18-0
DO NOT SCALE	