



Existing Site Entrance - Elevation




Proposed Site Entrance - Elevation

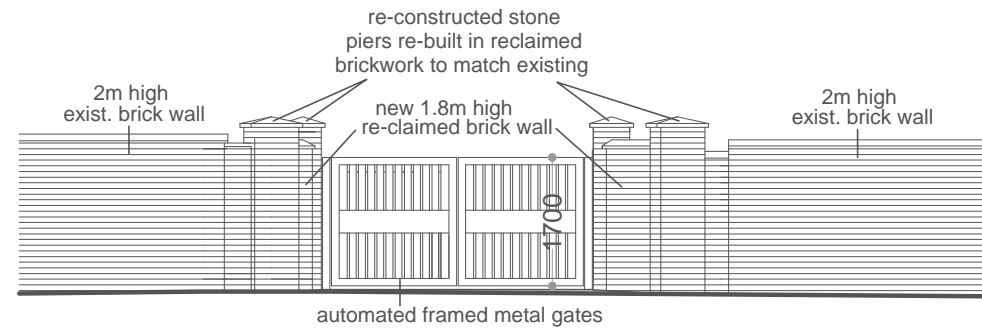


Front Area

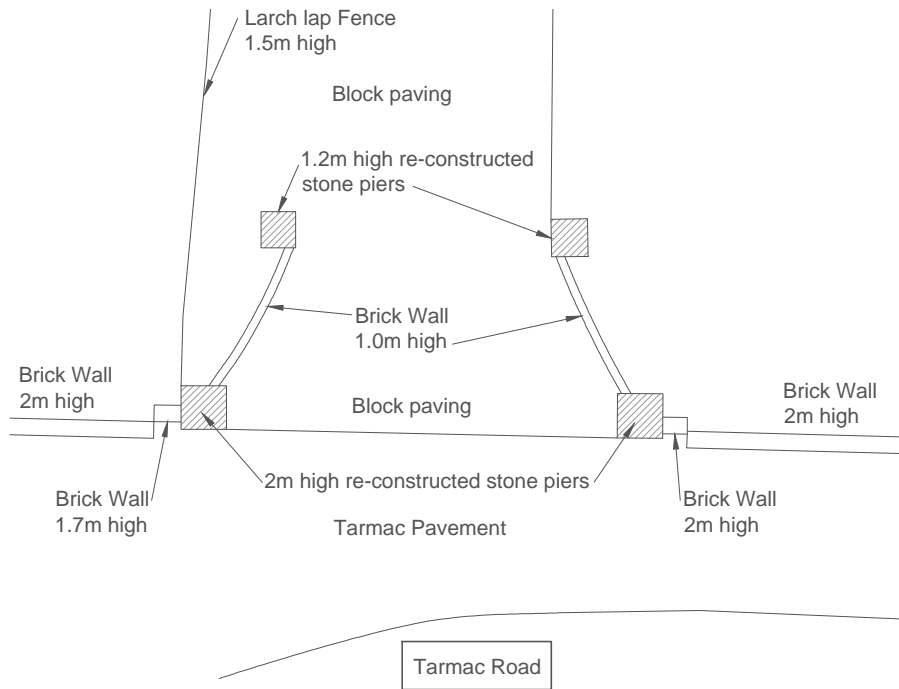

Existing Site Entrance - Plan

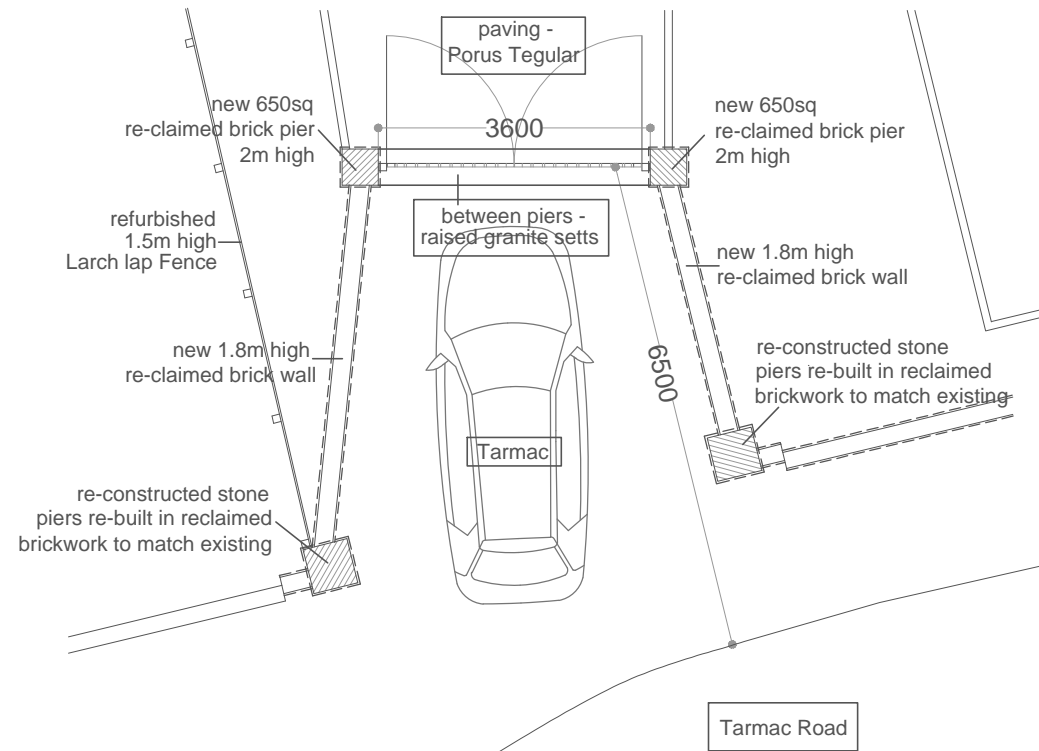

Proposed Site Entrance - Plan

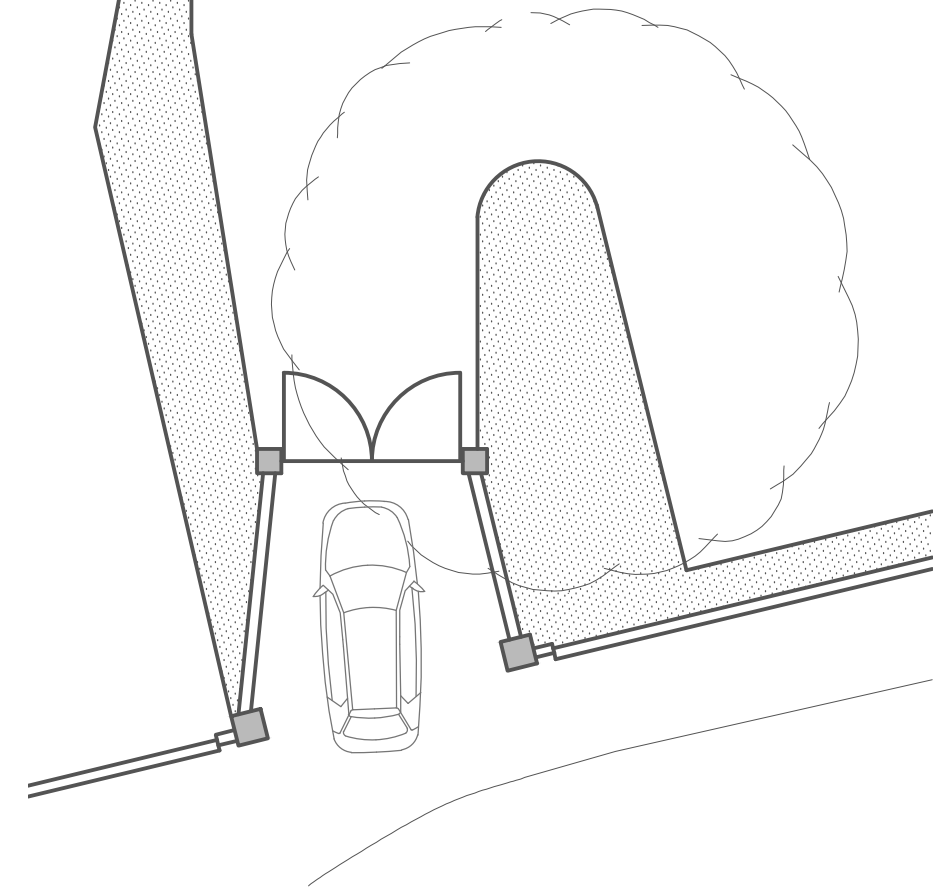

Proposed Site Entrance - Scale 1:200

## Proposed Site Entrance



### 55 FIELDGATE LANE - Kenilworth

subject	print format	scale	drw. number	rev.
Proposal	A3	1:100 / 1:200	P.09	
Site Entrance		subject		
		20.06.22		
Architect		Phone: 0044 7801 145 186		
Gunnar Karup, Wexler Lofts 410, Birmingham B1 3AQ		E-mail: gunnarkarup@gmail.com		