


Existing Site Layout
Scale 1:200 @ A3

Hook Survey Legend

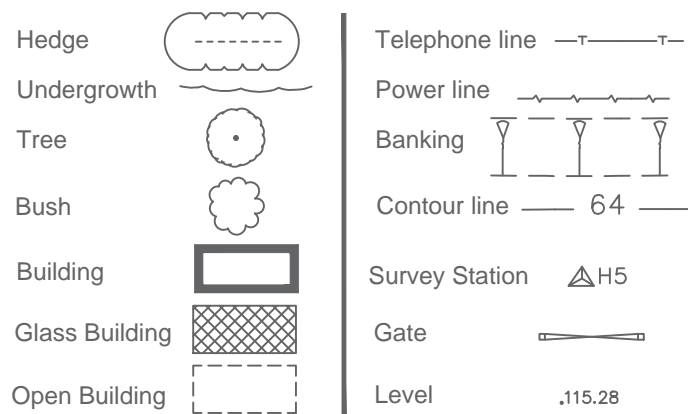

Abbreviations

| | | | |
|------------------|------|------------------------|-------|
| Animal Sett | Sett | Power Pole | PP |
| Air Valve | AV | Rain water Pipe | RWP |
| Borehole | BH | Road Sign | RS |
| Bus Stop | BS | Rodding Eye | RE |
| Cover Level | CL | Reinforced Steel Joint | RSJ |
| Earth Rod | ER | Soil Vent Pipe | SVP |
| Electricity Pole | EP | Stop Valve | SV |
| Fire Hydrant | FH | Survey Station | STN |
| Inspection Cover | IC | Telegraph Pole | TP |
| Invert Level | IL | Tree Stump | Stump |
| Lamp Post | LP | Trial Hole | TH |
| Manhole | MH | Unable To Lift | UTL |
| Marker | MK | Vent Pipe | VP |
| Name Plate | RNP | Water Valve | WV |

Notes

All trees are identified where possible. Species, spread, height and girth are indicative only.

Drainage has been surveyed where found, and traced where possible.

Eaves & ridge heights of surrounding buildings have been surveyed where possible.

HOOK SURVEY PARTNERSHIP
Land & Building Surveyors
www.hooksurvey.com

© Copyright 2020 Hook Survey Partnership
The Copyright of these Plans shall remain vested with Hook Survey Partnership who will grant an irrevocable licence for use by the Client once payment has been received in full. No Third Party may use the plans even if payment has been made to the Client but not received by the Company. Please see our terms and conditions of supply at www.hooksurvey.com for further details.

55 FIELDGATE LANE - Kenilworth

| | | | |
|--|---|------------|------|
| subject | scale | dw. number | rev. |
| Existing Site Plan | 1:200 | E.01 | |
| A3 | subject 20.06.22 | | |
| Architect Gunnar Karup, Wexler Lofts 410, Birmingham B1 3AQ | Phone: 0044 7801 145 186 E-mail: gunnarkarup@gmail.com | | |