

**Block Plan**  
as Existing



**Block Plan**  
as Proposed


### Summary

Plot 1  
Plot size = 236m<sup>2</sup>.  
Garden Size = 120m<sup>2</sup>.  
Parking = 2 spaces.

Plot 2  
Plot size = 237m<sup>2</sup>.  
Garden Size = 100m<sup>2</sup>.  
Parking = 2 spaces.

### Notes

- (A) Existing garage and single storey rear building to be removed.
- (B) Driveway relocated and 2no. tandem parking spaces provided for each dwelling.
- (C) Secure rear gardens.
- (D) 2 storey side extension.

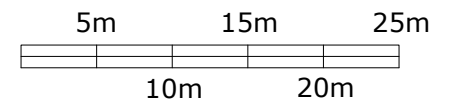

Rev.	Date	Details	Drawn	Checked
Issued for:				
<b>PLANNING</b>				
Project/Client:		Project No: 0541		
Proposed Internal Remodelling and 2 Storey Side Extension (nos.1 & 2 Wicks Lane Forward Green, Earl Stonham)		Dwg No: CO-006	Rev: E	
Drawing:		Scale: 1:500 @ A3		
Block Plan as Existing and Proposed		Drawn By: PJA	Date: 07/2022	
		Checked By: PJA	Date: 07/2022	

Rev. | Date | Details | Drawn | Checked

Issued for:

### PLANNING

Project/Client: Proposed Internal Remodelling and 2 Storey Side Extension (nos.1 & 2 Wicks Lane Forward Green, Earl Stonham)

Project No: 0541  
Dwg No: CO-006  
Rev: E  
Scale: 1:500 @ A3

Drawing: North:

Block Plan as Existing and Proposed  
Drawn By: PJA Date: 07/2022  
Checked By: PJA Date: 07/2022