



1st Floor Plan
as Proposed

Legend

- Existing walls to be retained
- Existing walls to be removed
- New walls
- Separating wall
- Plot 1
- Plot 2

Notes:

- Dimensions shown are approximations only.
- Furniture layout and fixtures shown indicatively.
- All dimensions to be checked on site.

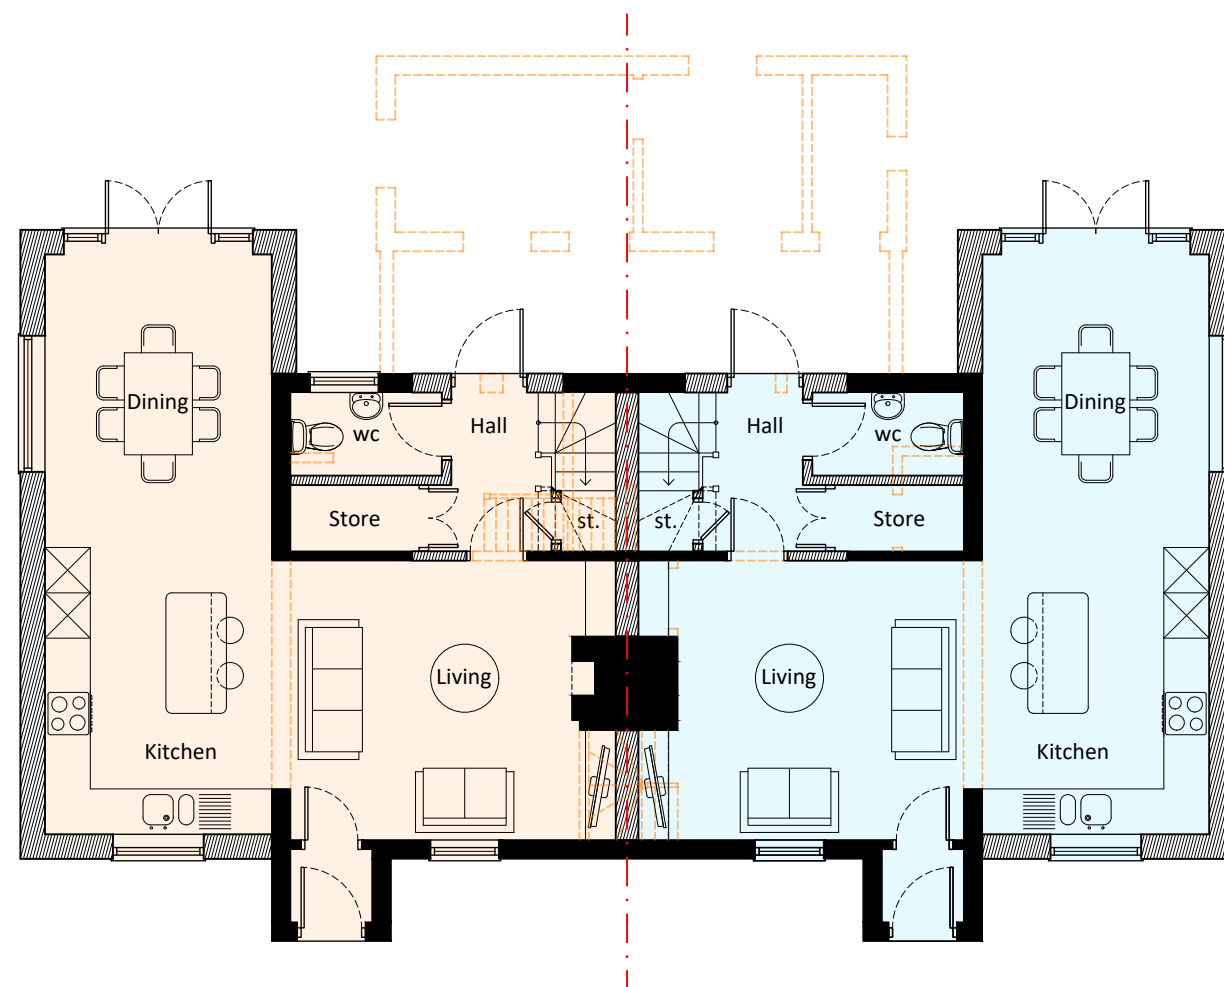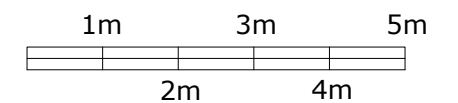

Ground Floor Plan
as Proposed

Rev.	Date	Details	Drawn	Checked
Issued for:				

PLANNING

Project/Client:	Project No:
Proposed Internal Remodelling and 2 Storey Side Extension (nos.1 & 2 Wicks Lane Forward Green, Earl Stonham)	0541
	Dwg No: Rev:
	CO-004 D
Scale:	1:100 @ A3

Drawing:	North:
----------	--------

Floor Plans as Proposed	Drawn By: Date:
	PJA 07/2022
	Checked By: Date:
	PJA 07/2022