



NORTH EAST ELEVATION




NORTH WEST ELEVATION




SOUTH WEST ELEVATION




SOUTH EAST ELEVATION

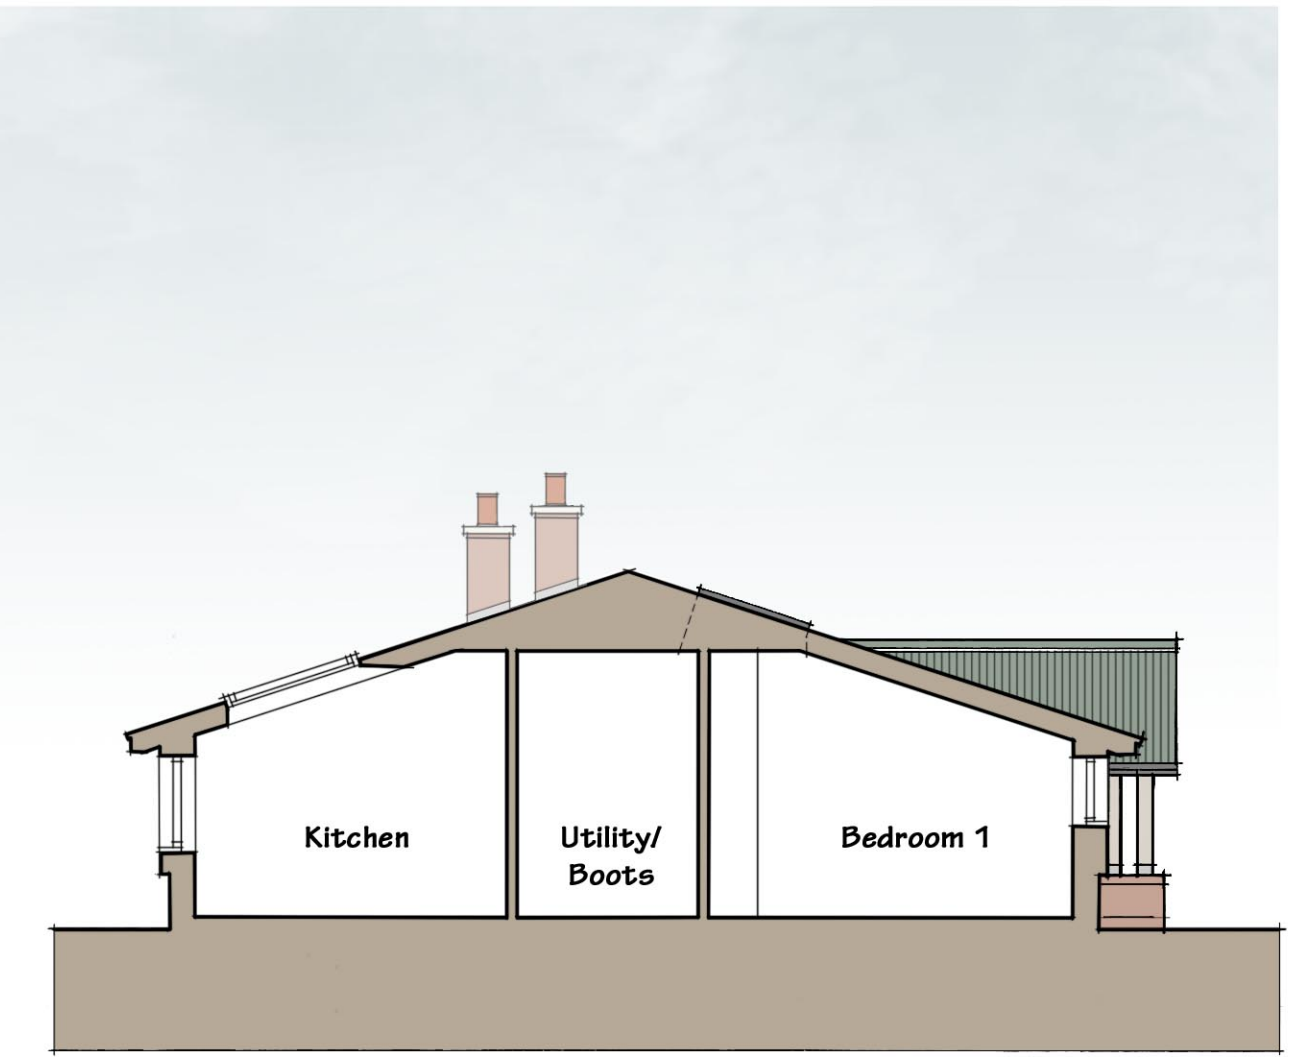


SECTION

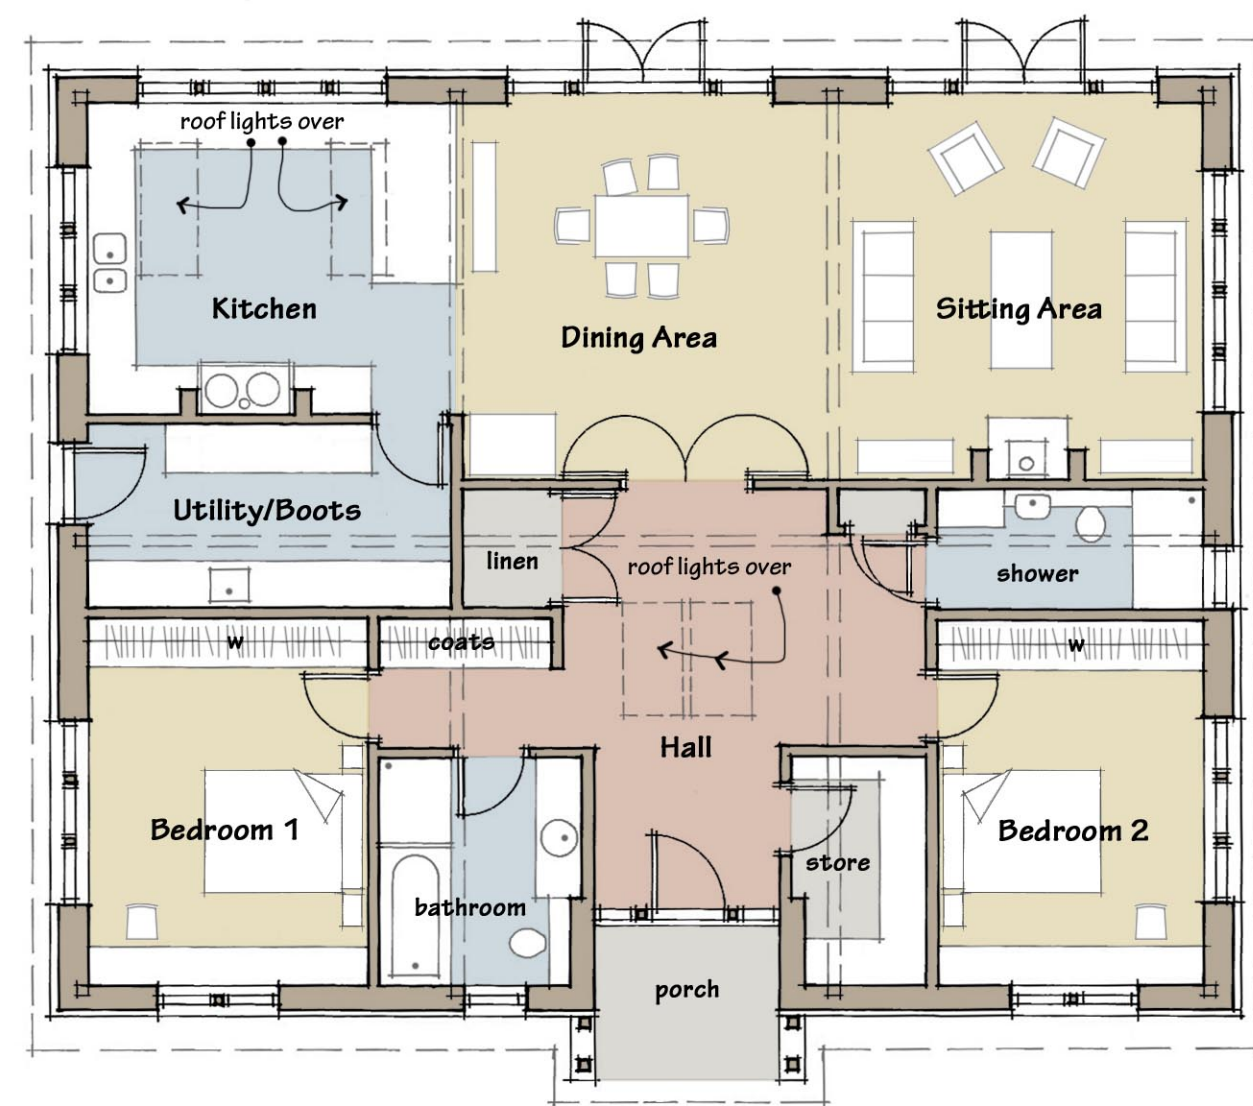

FLOOR PLAN

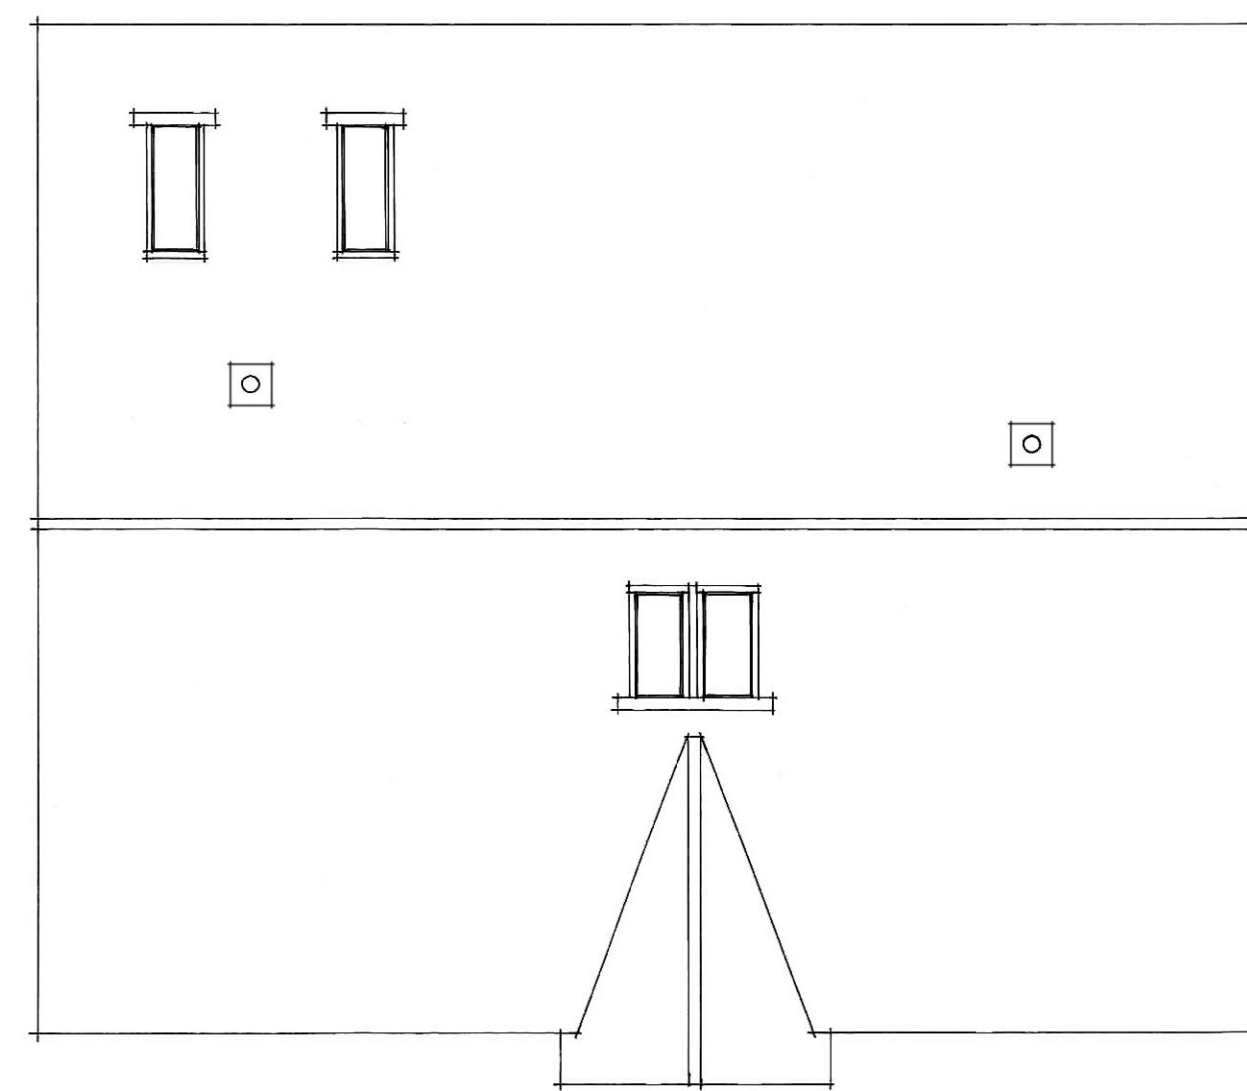

ROOF PLAN

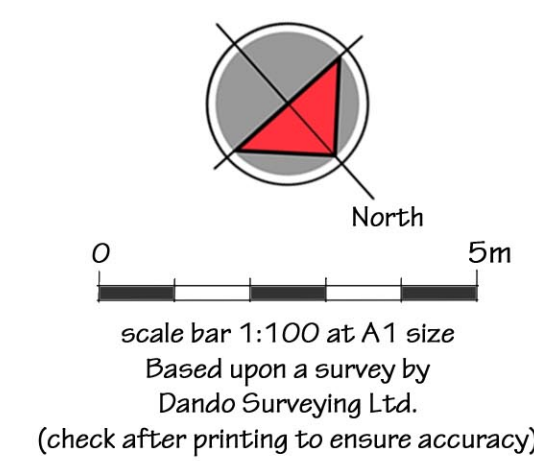

BARN AT THE OLD POST OFFICE, NEWTOWN

PROJECT

Revision A - Clients amendments 19/07/22

SECTION

MATHEWSON WATERS ARCHITECTS

1:100 @ A1 1:200 @ A3

The Old Surgery
Crowle Road - Lambourn
Berkshire - RG17 8NR

enquiries@mw-architects.co.uk
www.mw-architects.co.uk
01488 731311

Mathewson Waters Architects LLP

20112-202A

ISO 9001
REGISTERED

RIBA

Chartered Practice