




PROPOSED FIRST FLOOR PLAN

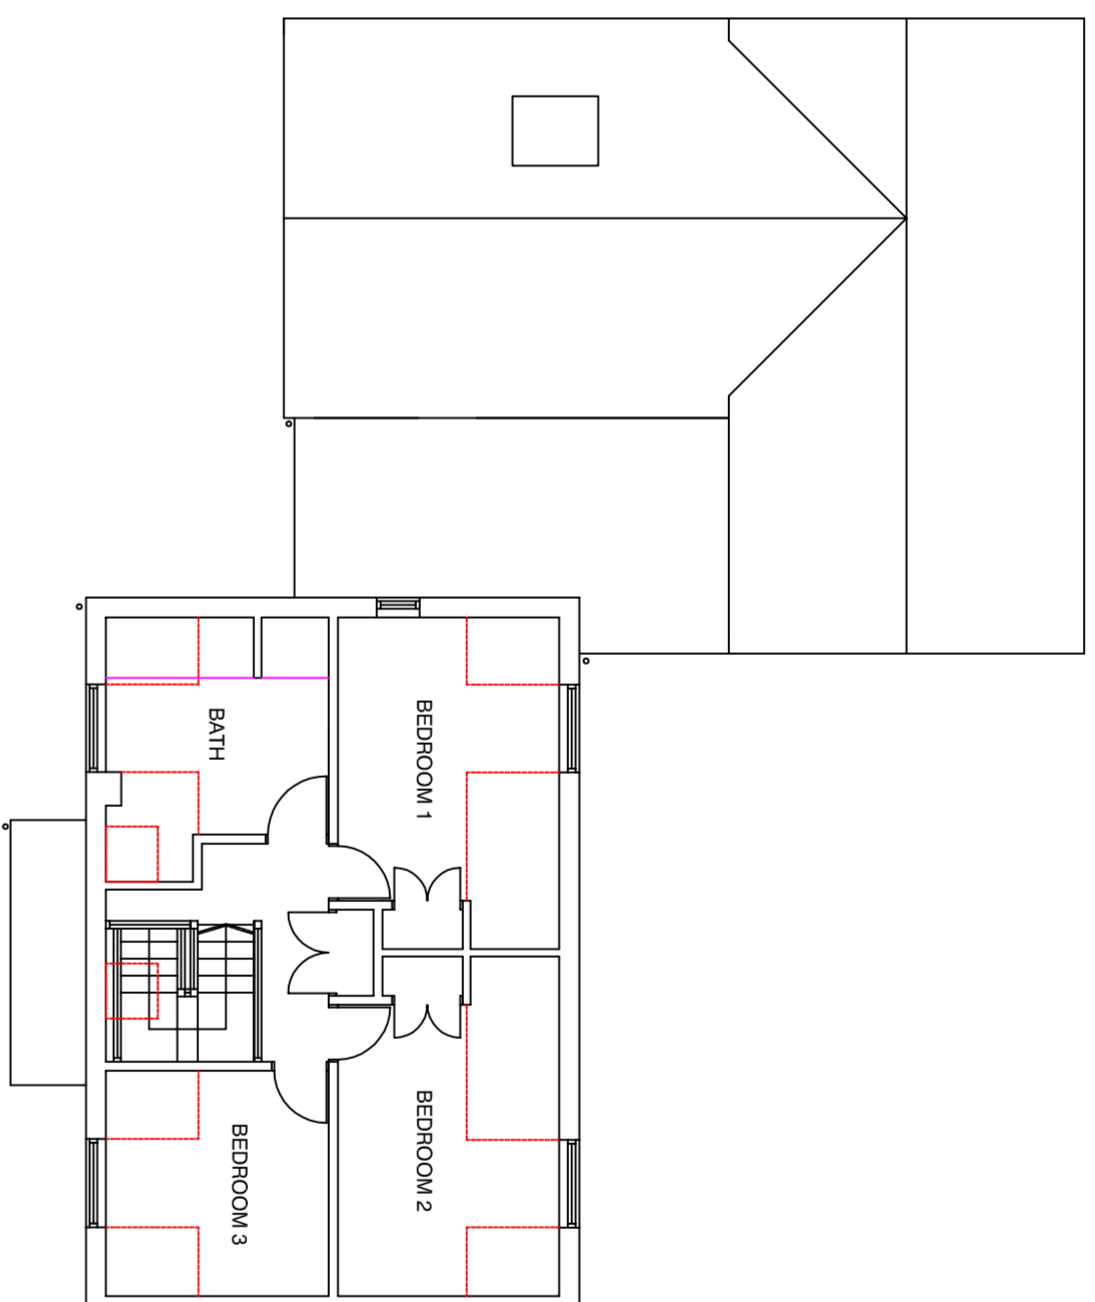

EXISTING FIRST FLOOR PLAN

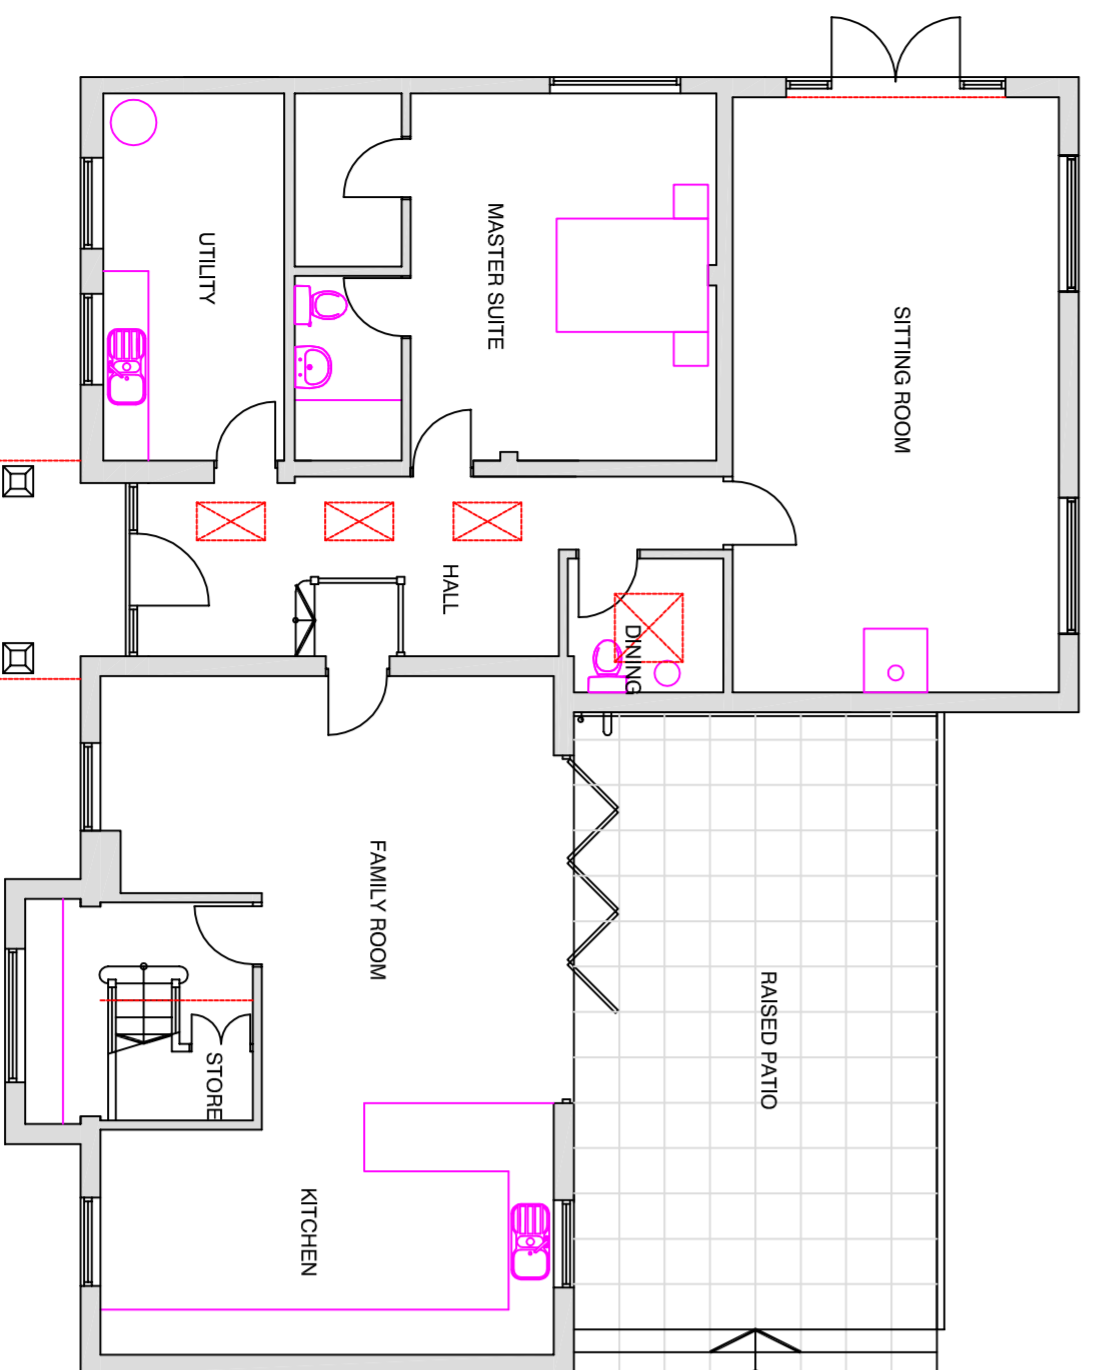

PROPOSED GROUND FLOOR PLAN

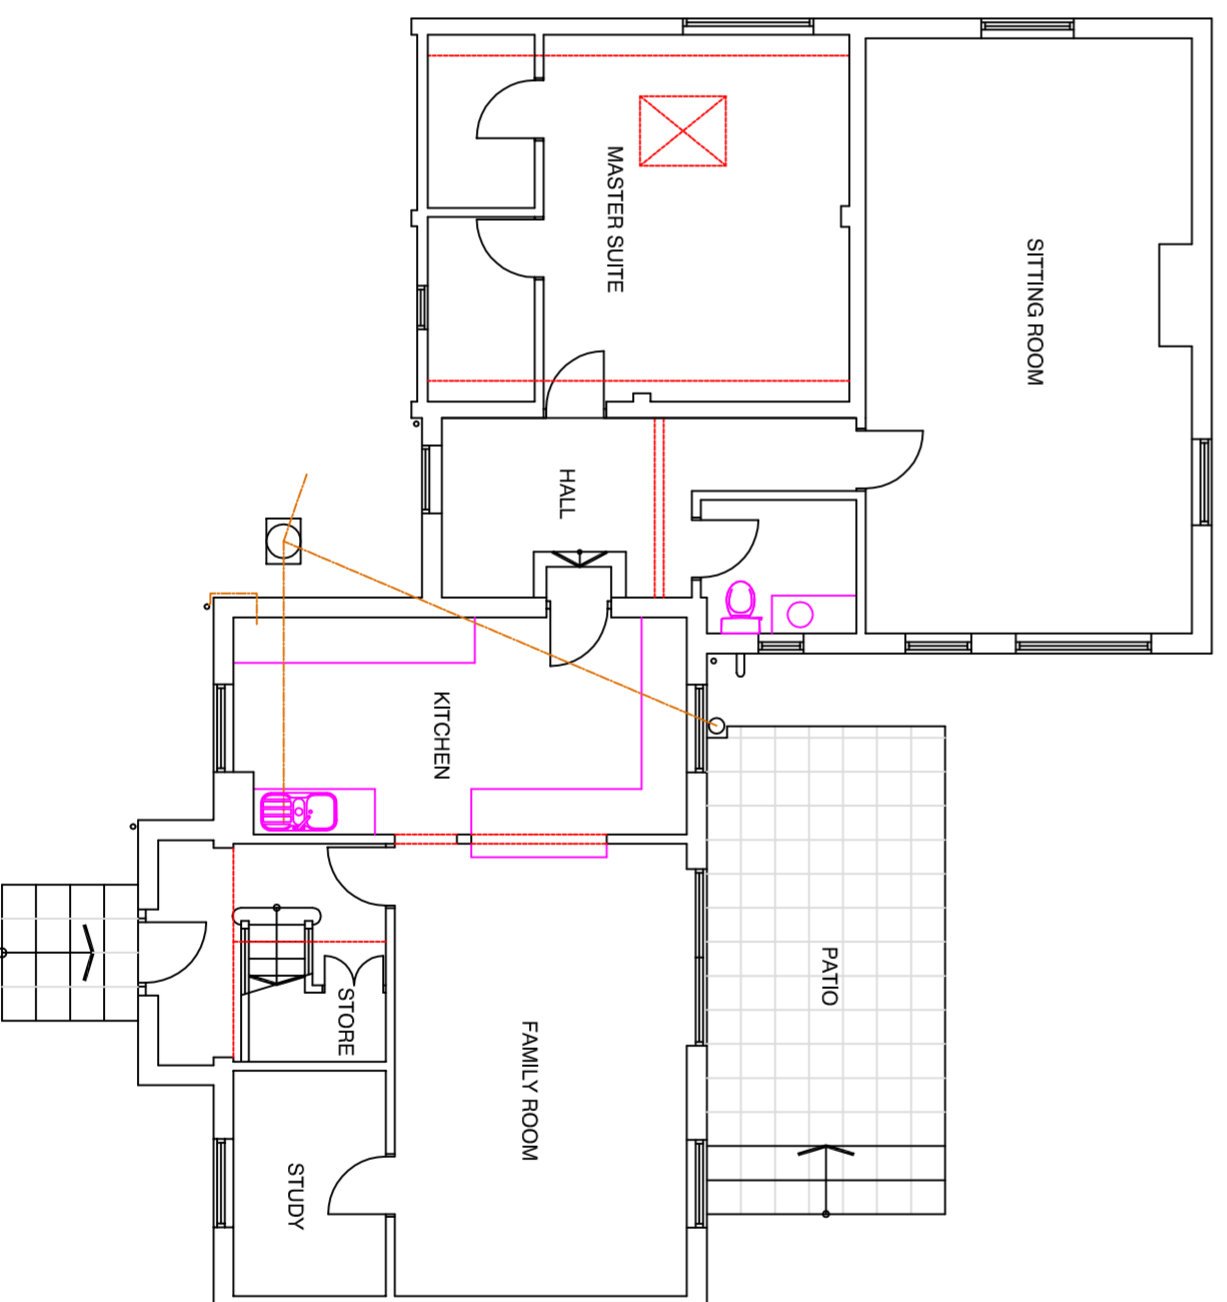

EXISTING GROUND FLOOR PLAN

PLANNING DRAWING

All drawings, notes, details and dimensions are to be checked prior to starting work and any discrepancies are to be reported immediately to DesignForLiving.

IF IN DOUBT ASK !

Notwithstanding the representations on this drawings, all foundations and structural members are to be designed to comply in all respects with the Construction and Building Acts, and all their amendments. This drawing is subject to advice from a structural consultant before implementation.

DesignForLiving cannot be responsible for drawing accuracy if issued from any other location other than their offices.

This drawing is the copyright of DesignForLiving.

revision	description	date	drawn
A	Raised deck replaced with raised patio.	11-7-22	DPS

drawing status **PLANNING DRAWING**

DesignForLiving
Architects Limited

Suite 9 Westend Courtyard, Grove Lane, Westend, Stonehouse GL10 3SL.
Tel: 01453 299398 Mob: 07702 998208 info@designforlivinguk.com
www.designforlivinguk.com

title **PROPOSED AND EXISTING FLOOR PLANS**

ORCHARD HOUSE
PRIDING

project
client **MR AND MRS PRICE**

date **JUL 2022** scale **1:100 @ A2**

drawn **DPS** **2354-P-01A**