


Proposed Plan Ground Floor

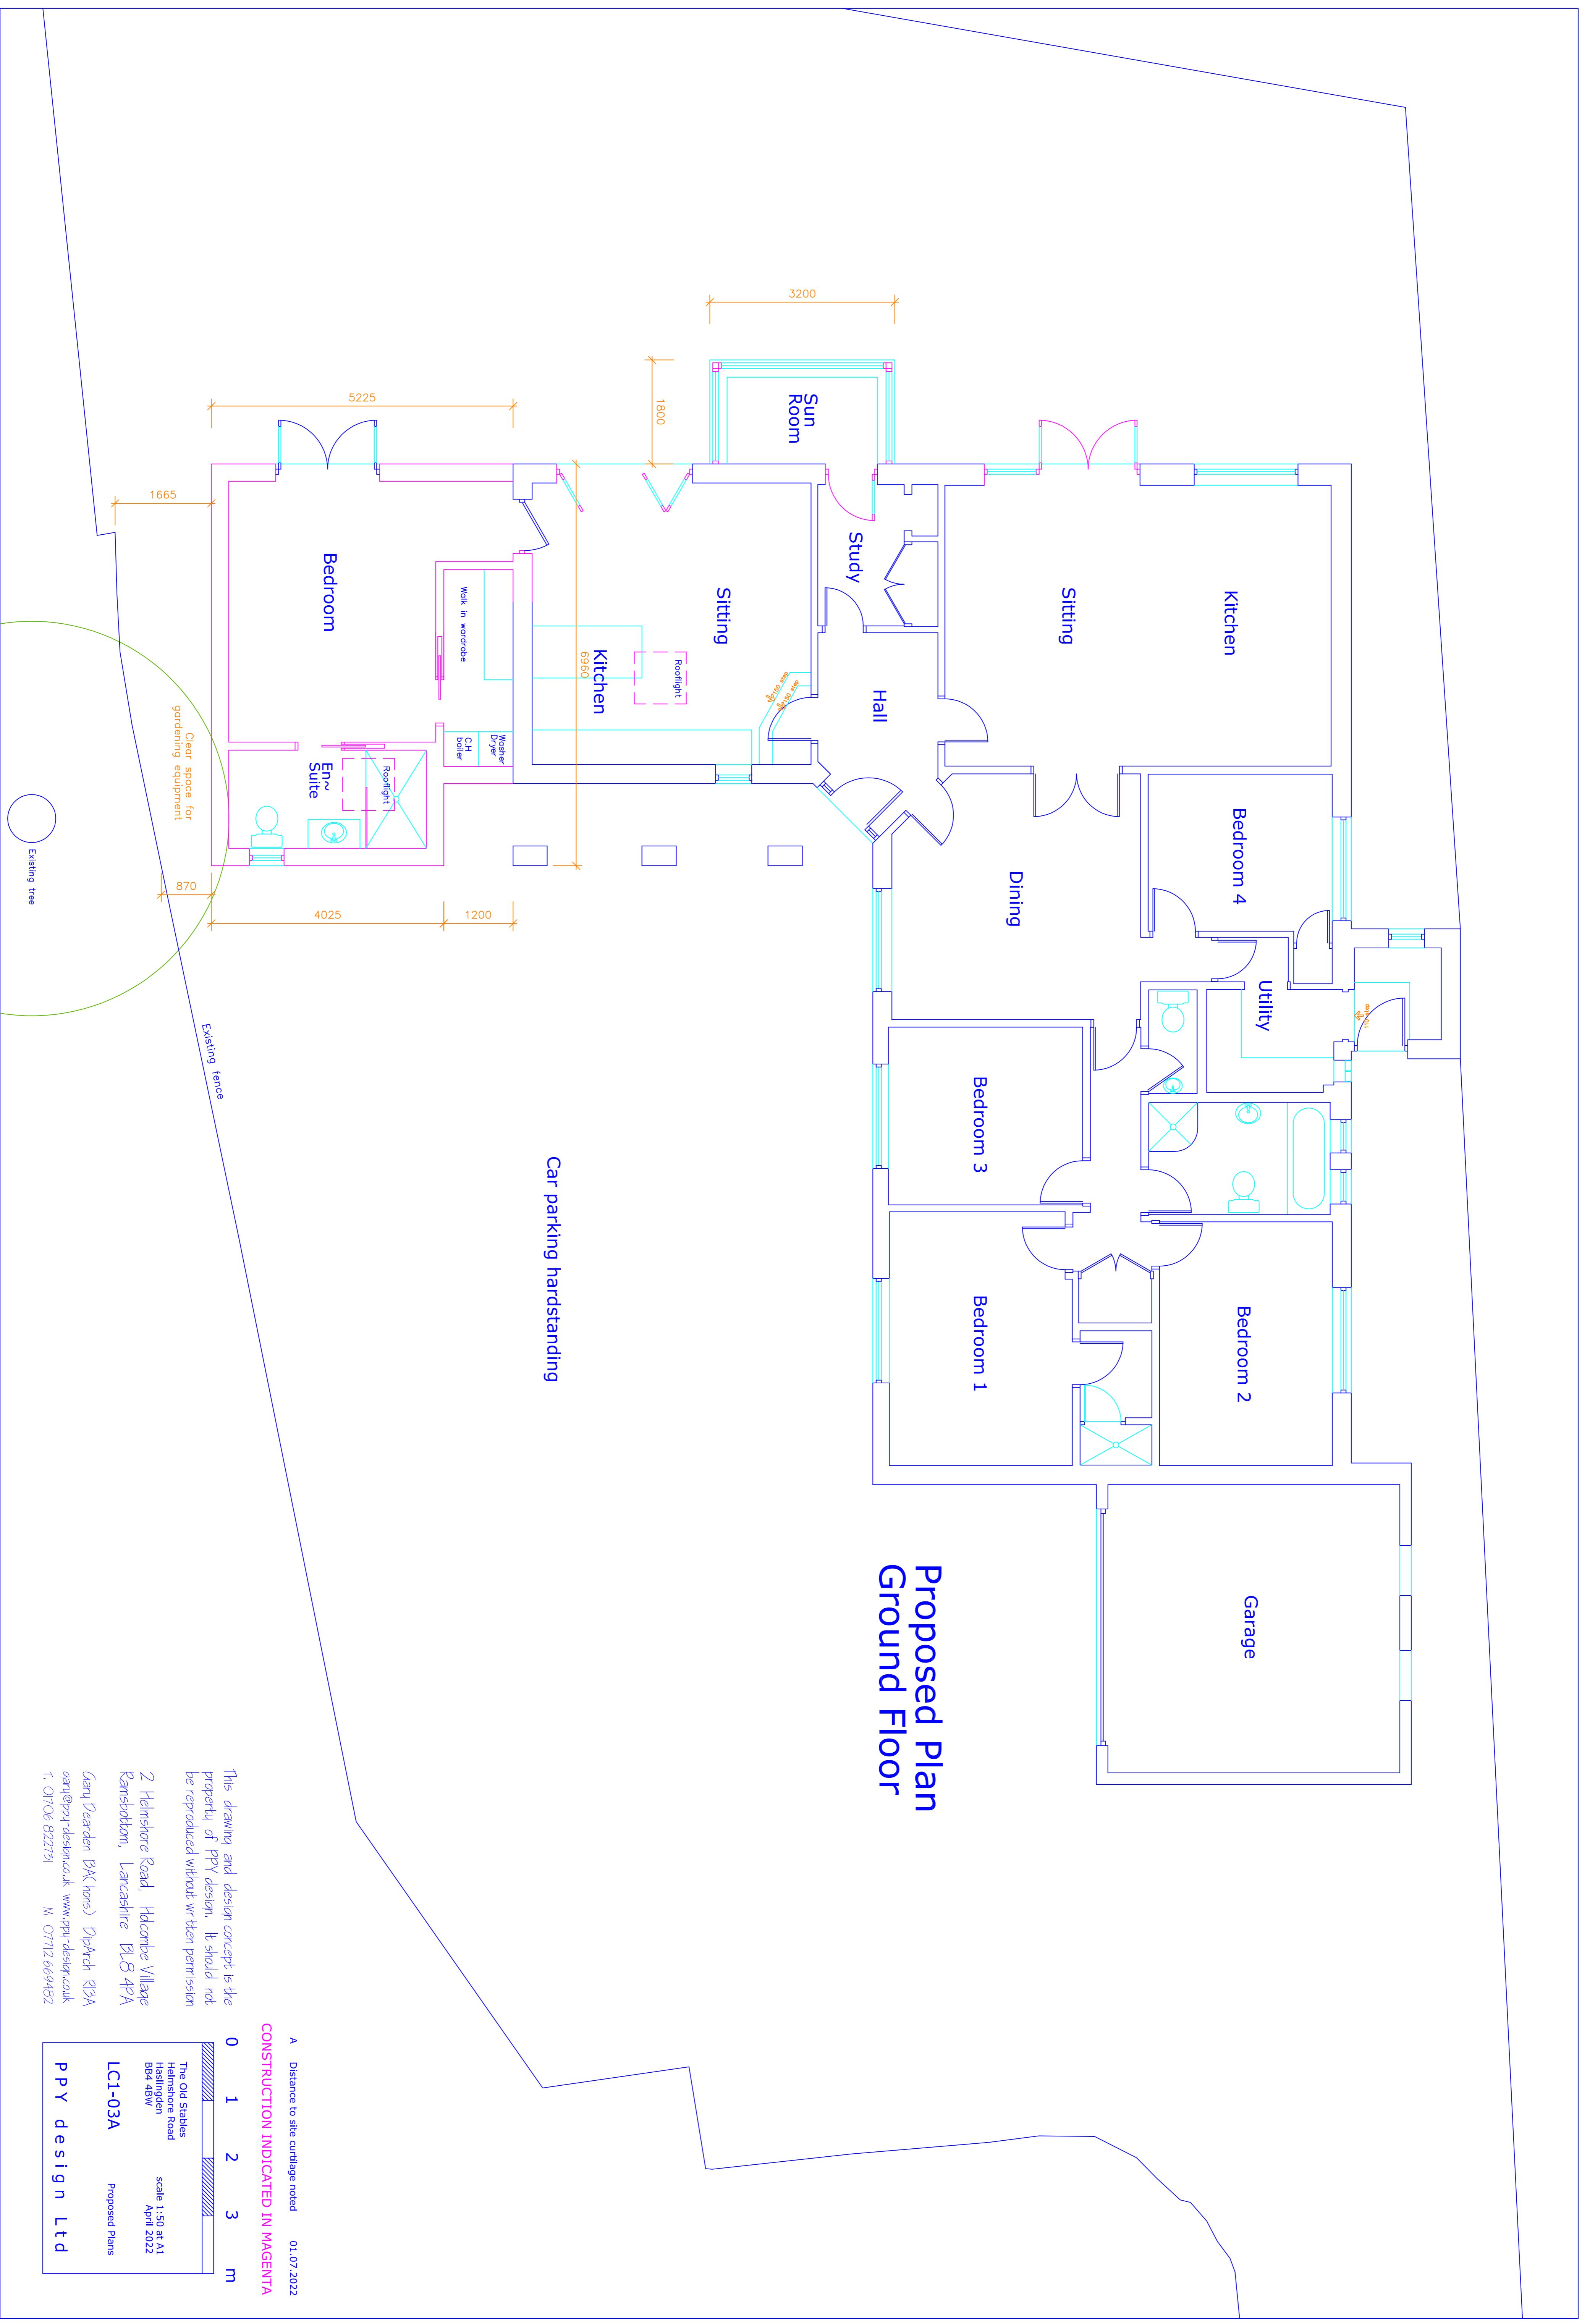

Car parking hardstanding

This drawing and design concept is the property of PPY design. It should not be reproduced without written permission

2 Helmshore Road, Holcombe Village
Ramsbottom, Lancashire BL8 4PA
Gary Dearden (BArchons) DipArch RIBA
gdm@ppy-design.co.uk www.ppy-design.co.uk
T: 0706 822751 M: 07712 669482



The Old Stables
Helmshore Road
B84 4BW
scale 1:50 at A1
April 2022
Proposed Plans
PPY design Ltd